


B. & M. GARBER
22 AC.

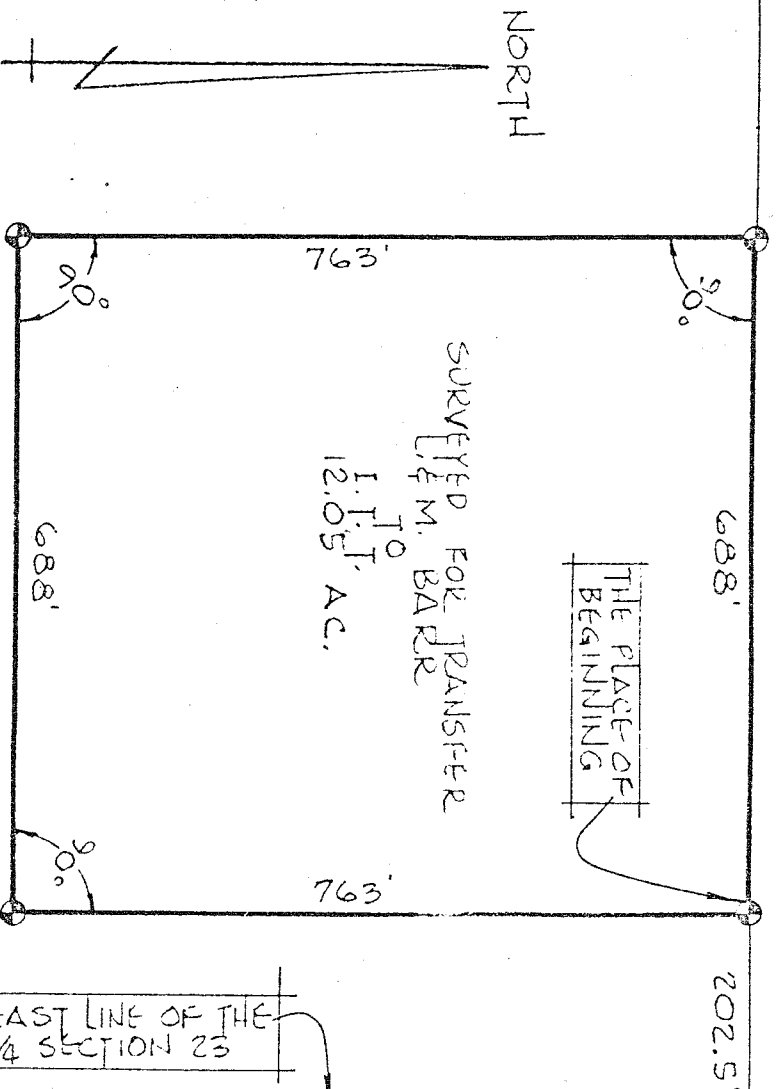

L. & M. BARR
53.746 AC.

THE SE CORNER OF THE
SE 1/4 SECTION 23

OHIO BELL
TELEPHONE
2.204 AC.

WAGNER ROAD (T.H. 394)

GARBER ROAD (T.H. 115)

INDICATES PROPERTY CORNERS
OF THIS SURVEY WITH IRON PINS
SET THEREON.

THIS SURVEY WAS MADE FOR
I. T. T. AT THE REQUEST OF SCOTT
RASHMUSSEN.

SURVEY BY: JOHN A. SELLER
RITA SILVERMAN, AGENT

JOHN A. SELLER

SURVEY PLAT FOR PROPERTY TRANSFER

I. T. T.

PT. SE 1/4 SECTION 23, T. 19, R. 18
JEFFERSON TOWNSHIP
RICHLAND COUNTY, OHIO

DATE: MARCH 3, 1974 SCALE: 1"=200'
DRAWING NO. 74787-A DRAWN BY: J.M.S.