



SHAFER, JOHNSTON, LICHTENWALTER & ASSOCIATES

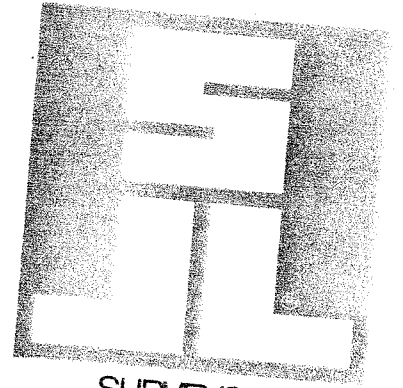

SURVEYORS

Please reply to:

SURVEY FOR
JAMES DIVELBISS

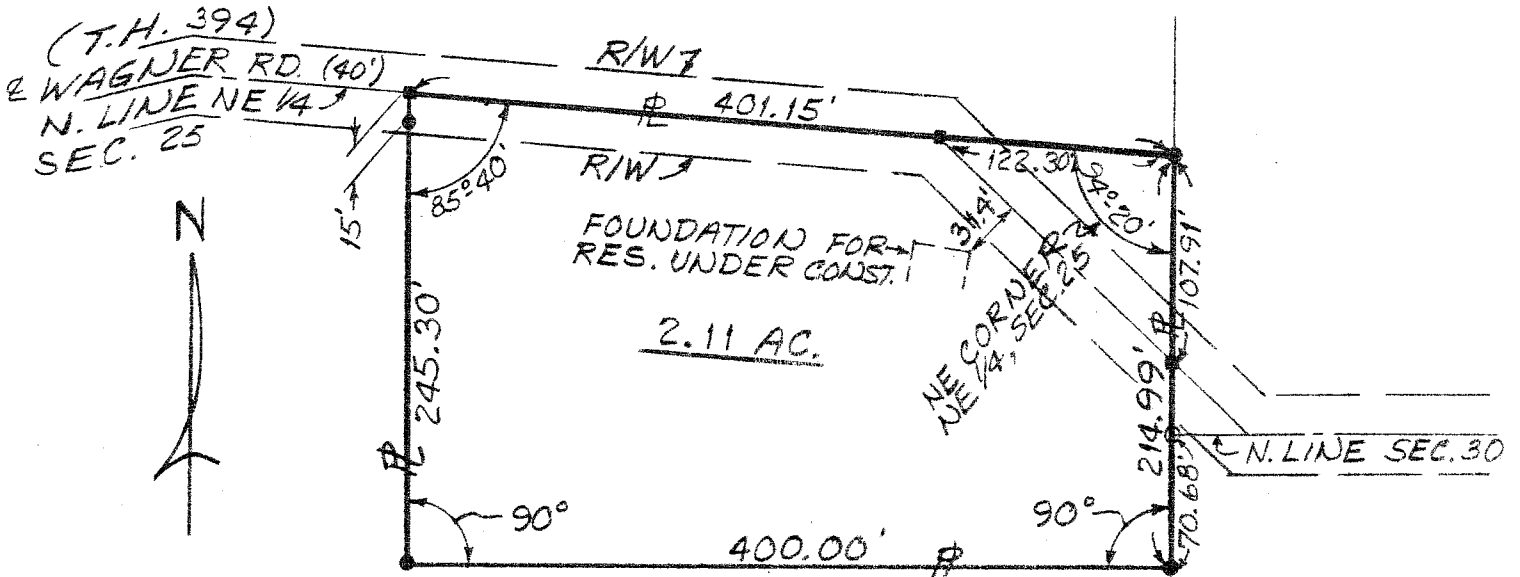

- DATE 3-2-81
SCALE 1" = 100'
- IRON PIN SET
 - IRON PIN FOUND
 - RAILROAD SPIKE SET

PT. OF THE NE 1/4 OF SEC.
25, T-19, R-18, JEFFERSON
TWP., RICHLAND CO., STATE
OF OHIO

Arthur Van Auker
ARTHUR VAN AUKER
REG. SURVEYOR # 4722
SM 153B

672 LOGAN ROAD □ MANSFIELD, OHIO 44907
419/756-3374

2585 CLEVELAND ROAD □ WOOSTER, OHIO 44691
216/345-6377