


PLAT OF SURVEY

EXHIBIT "A"
Lamson

for:
W.F. HURDLE

SECTION 26
LOT ~
QUARTER S.E.

TOWNSHIP 19 : JEFFERSON
RANGE 18
COUNTY RICHLAND : STATE OF OHIO

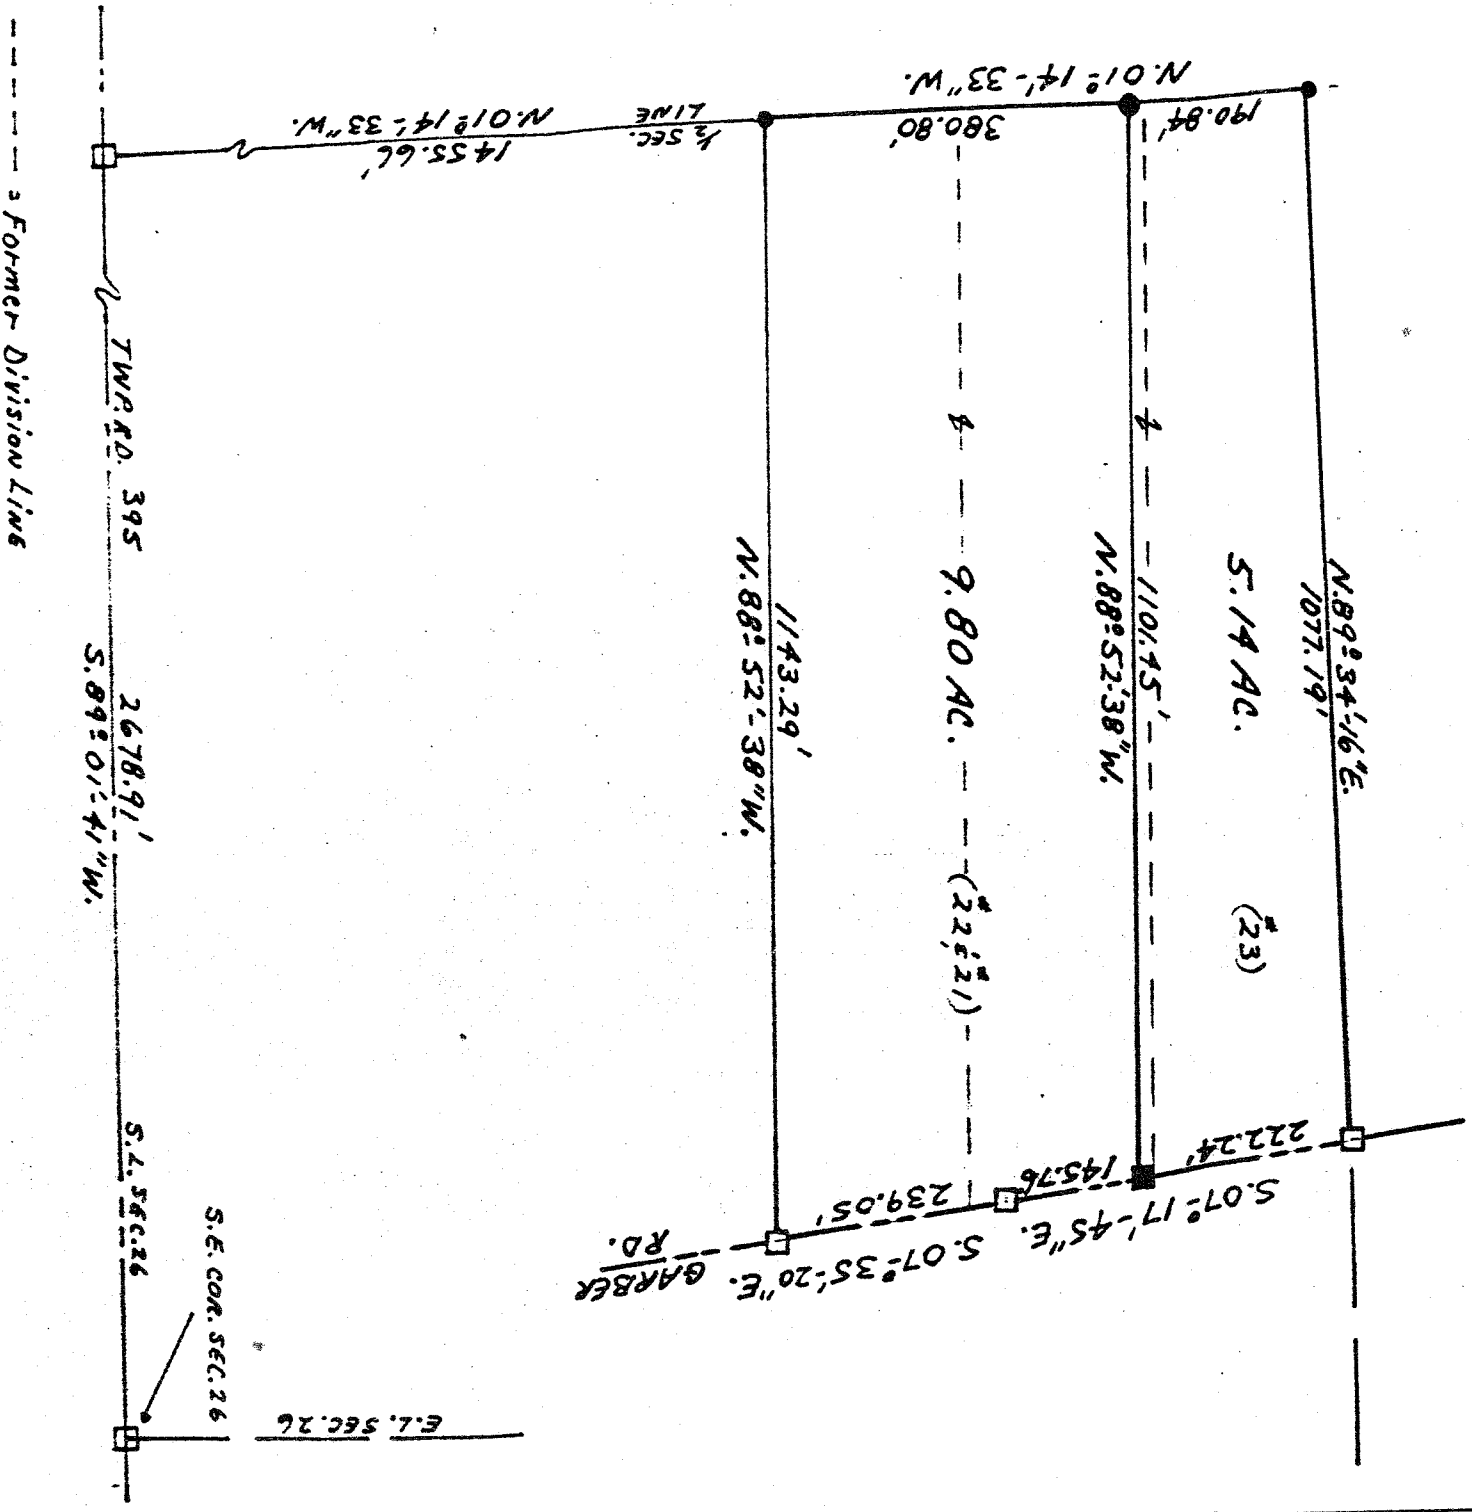

REFERENCE MATERIALS

NOTE: THE ABOVE PLAT REPRESENTS A
REVISION OF A SURVEY BY A. JENKINS & S.
#5458 MADE JULY 1980. SOUTH LINE OF
TRACT 23, MOVED SOUTH 15.83 FEET AND
TRACT 22 & 21 HAVE BEEN COMBINED.

PRIOR DEED VOLUME ~ PAGE ~
BASIS OF BEARINGS PRIOR SURVEY OF RECORD

- 5/16\" Post End.
 - P/K NAIL FOUND
 - P/K NAIL SET
 - △ RAILROAD SPIKE FOUND
 - ▲ RAILROAD SPIKE SET
 - ☒ STONE FOUND
 - IRON PIN/PIPE FOUND
 - 5/8\" IRON PIN WITH A PLASTIC CAP
- STAMPED GARVERICK L.S. 6816"

SCALE: 1" = 200 FEET
0 100 200 400



GARVERICK SURVEYING

915 Toulon Ave.
Marion, Ohio 43302
614-389-3139
4380 U.S. 42
Cardington, Ohio 43315
419-864-8820

I HEREBY CERTIFY THE ABOVE PLAT AND THE ACTUAL FIELD SURVEY
+ REPRESENTS AS BEING TRUE TO THE BEST OF MY KNOWLEDGE.

Garverick
L.S. 6816

MAY 16, 1985
DATE OF SURVEY