

Kenneth P. Shaffer  
Murray D. Shaffer  
C. B. Parrett  
Edgar R. Johnston  
M. P. Lichtenwalter

Water Supply and Distribution  
Sewerage and Sewage Treatment  
Streets and Expressways  
Traffic and Parking Studies  
Commercial and Industrial Buildings


SHAFFER, PARRETT & ASSOCIATES  
CONSULTING ENGINEERS

672 Logan Road  
MANSFIELD, OHIO  
Telephone SKyline 6-3374

2585 Cleveland Road  
WOOSTER, OHIO  
Telephone ANgeles 3-5901

705 E. 61st Street  
INDIANAPOLIS, INDIANA  
Telephone CLifford 5-9536

REPLY TO:

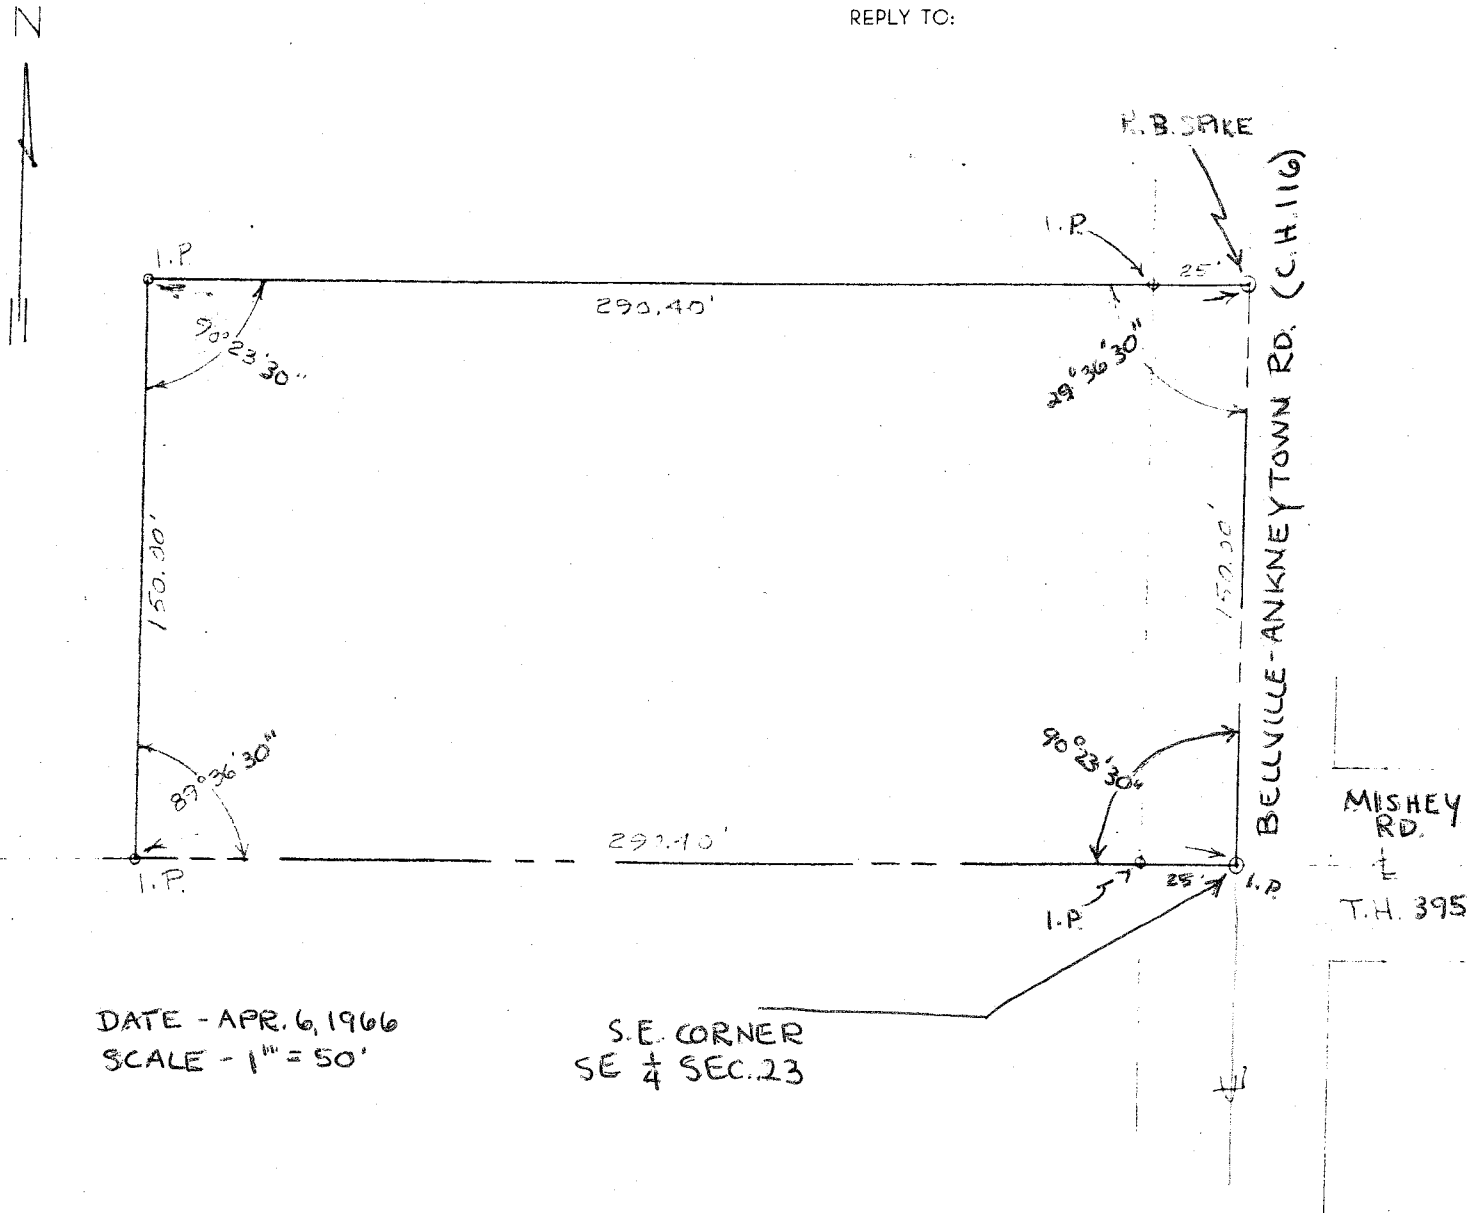

DATE - APR. 6, 1966  
SCALE - 1" = 50'

S.E. CORNER  
SE 1/4 SEC. 23

SURVEY FOR S. E. OCHEL TREE  
PT. S. E. 1/4 SEC. 28 T19 R18  
JEFFERSON TWP RICHLAND CO, OHIO

*Meredith P. Lichtenwalter*  
MEREDITH P. LICHTENWALTER  
REG. SURVEYOR NO. 4162  
MANSFIELD, OHIO