


TRACY - JUNE '84 - 2.000 ac. SURVEY

K & L COX 50 ac.


PART OF THE S.E. QTR.
OF SECT. 29, QTR. 3,
T 19, R 18, JEFFERSON
TWP., RICHLAND COUNTY,
OHIO

A.E. WISE 5 ac.

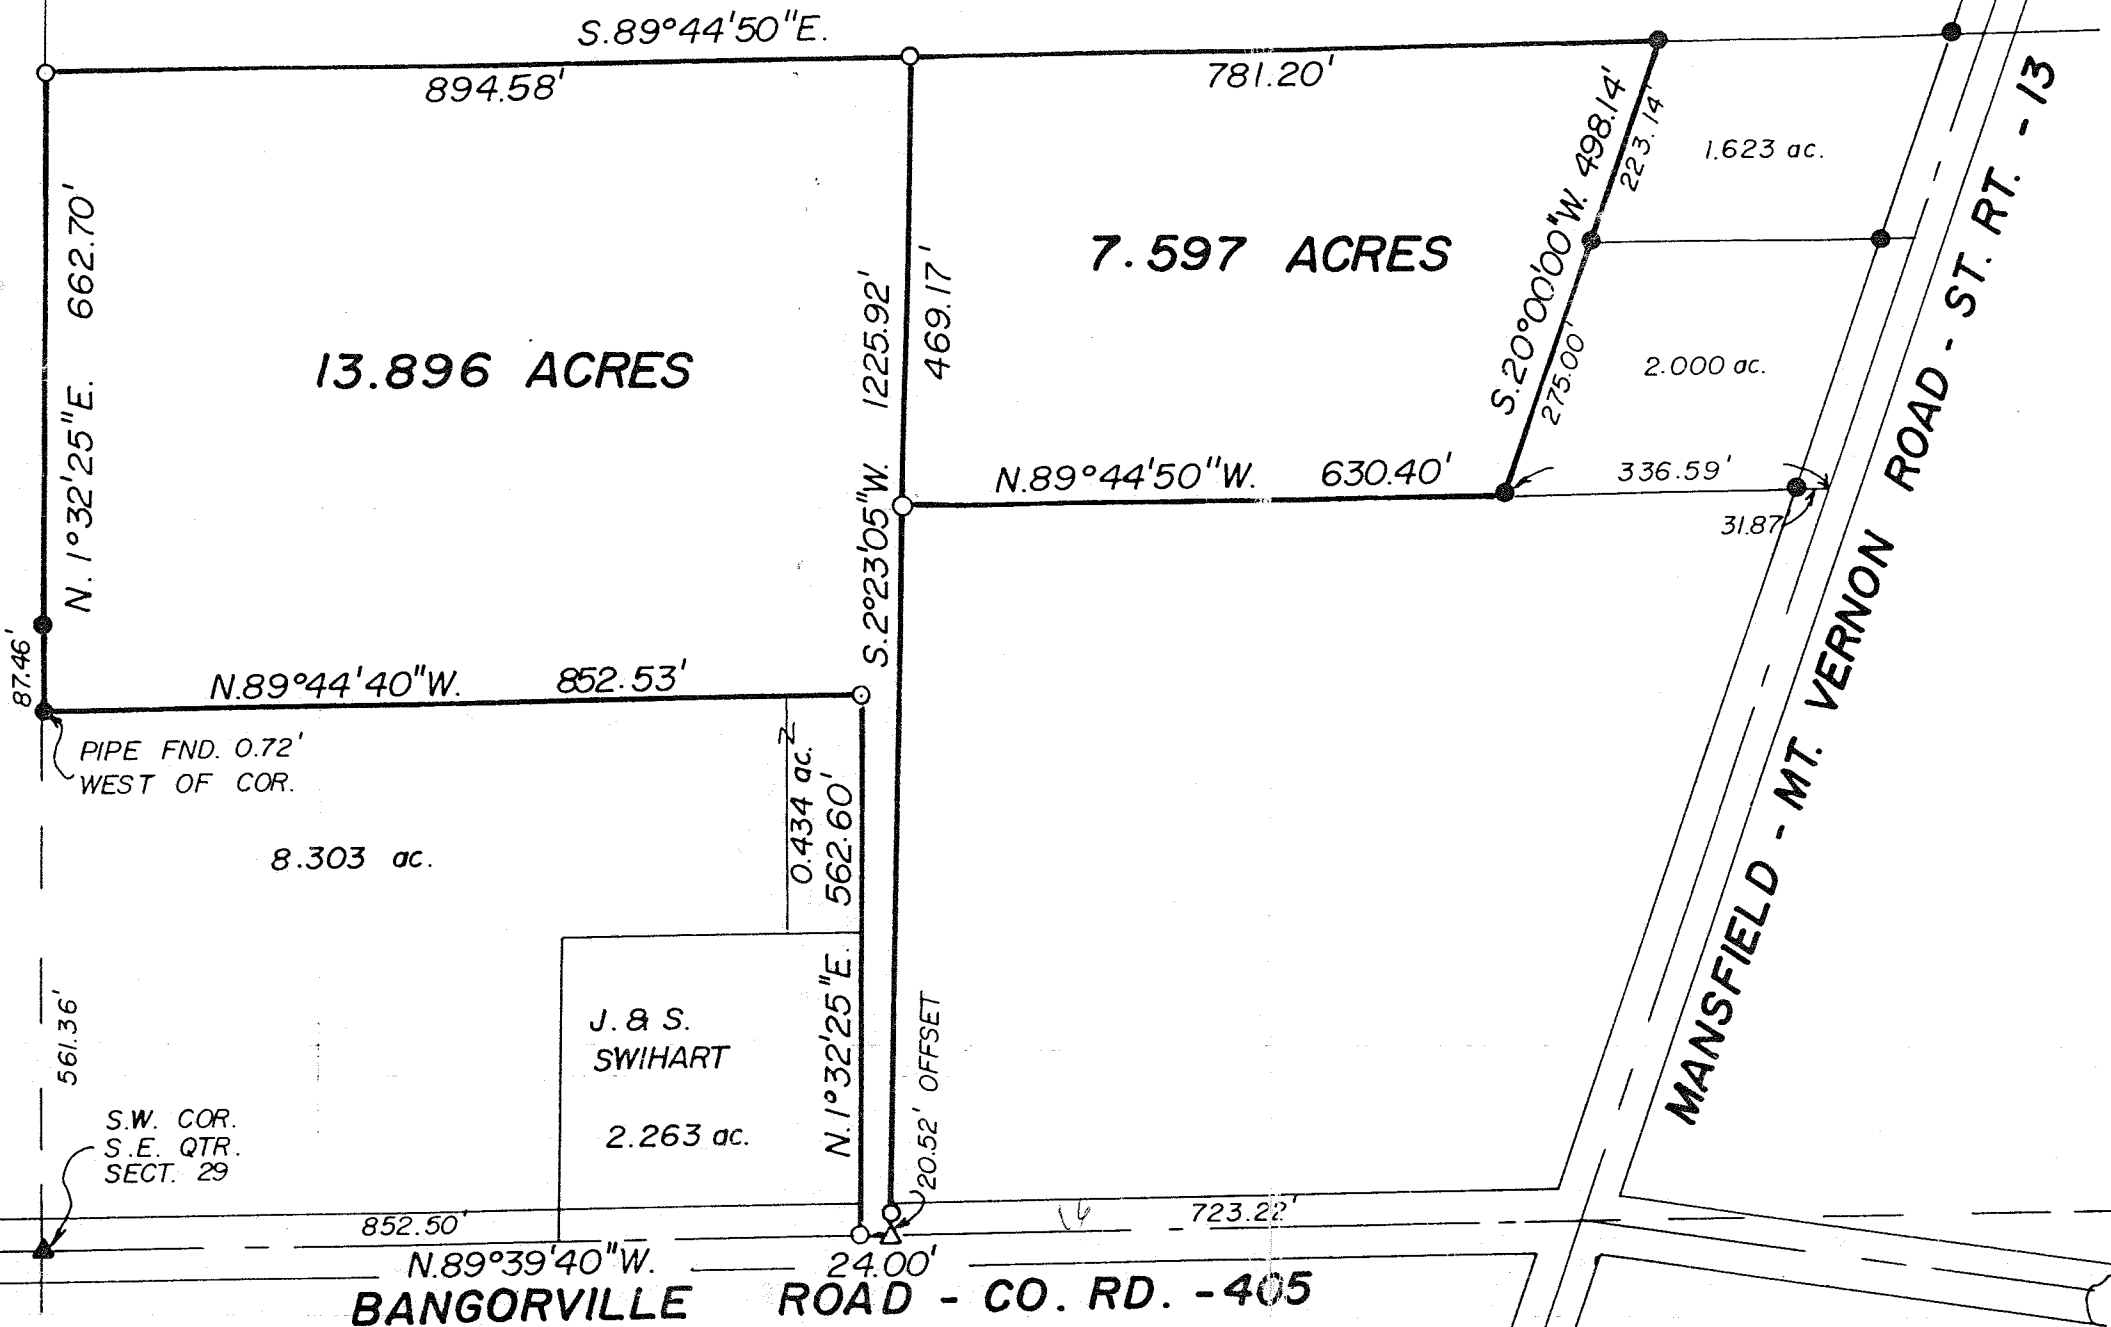

- IRON PIPE OR PIN FOUND
- IRON PIN SET 5/8" X 30"
- ▲ R.R. SPIKE FOUND
- △ P.K. NAIL SET.

SCALE : 1 IN. = 200 FT.
0 200 400

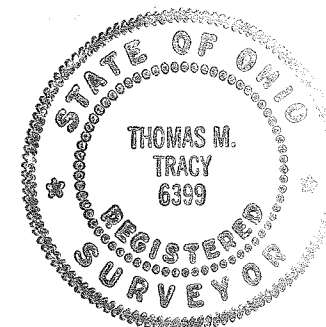

I CERTIFY THIS PLAT TO BE A
TRUE COPY OF A SURVEY MADE
AT THE REQUEST OF BILL WILSON,

Thomas M. Tracy
THOMAS M. TRACY SURVEYOR 6399
BARNES & TRACY SURVEYORS
MT. VERNON, OHIO MAR., 1986
D.R.M.