

Norris, P.E., P.S.
 Professional Engineer & Surveyor
 285 Valley Hi Drive
 LEXINGTON, OHIO 44904
 (419) 884-3755

JOB NO. _____ SHEET NO. 1 OF 1
 CALCULATED BY S.E.N. DATE 9/14/87
 CHECKED BY _____ DATE _____
 SCALE 1" = 200'

DR. BRADLEY WALKER




PT. 08 N.E. 1/4 SEC. 32

T-19, R-18 JEFFERSON TWP.

RICHLAND CO., OHIO


(V. 834, Pa. 773)

St Rt 13
Baker/Buyer
WALKER/Seller
First Red Wood

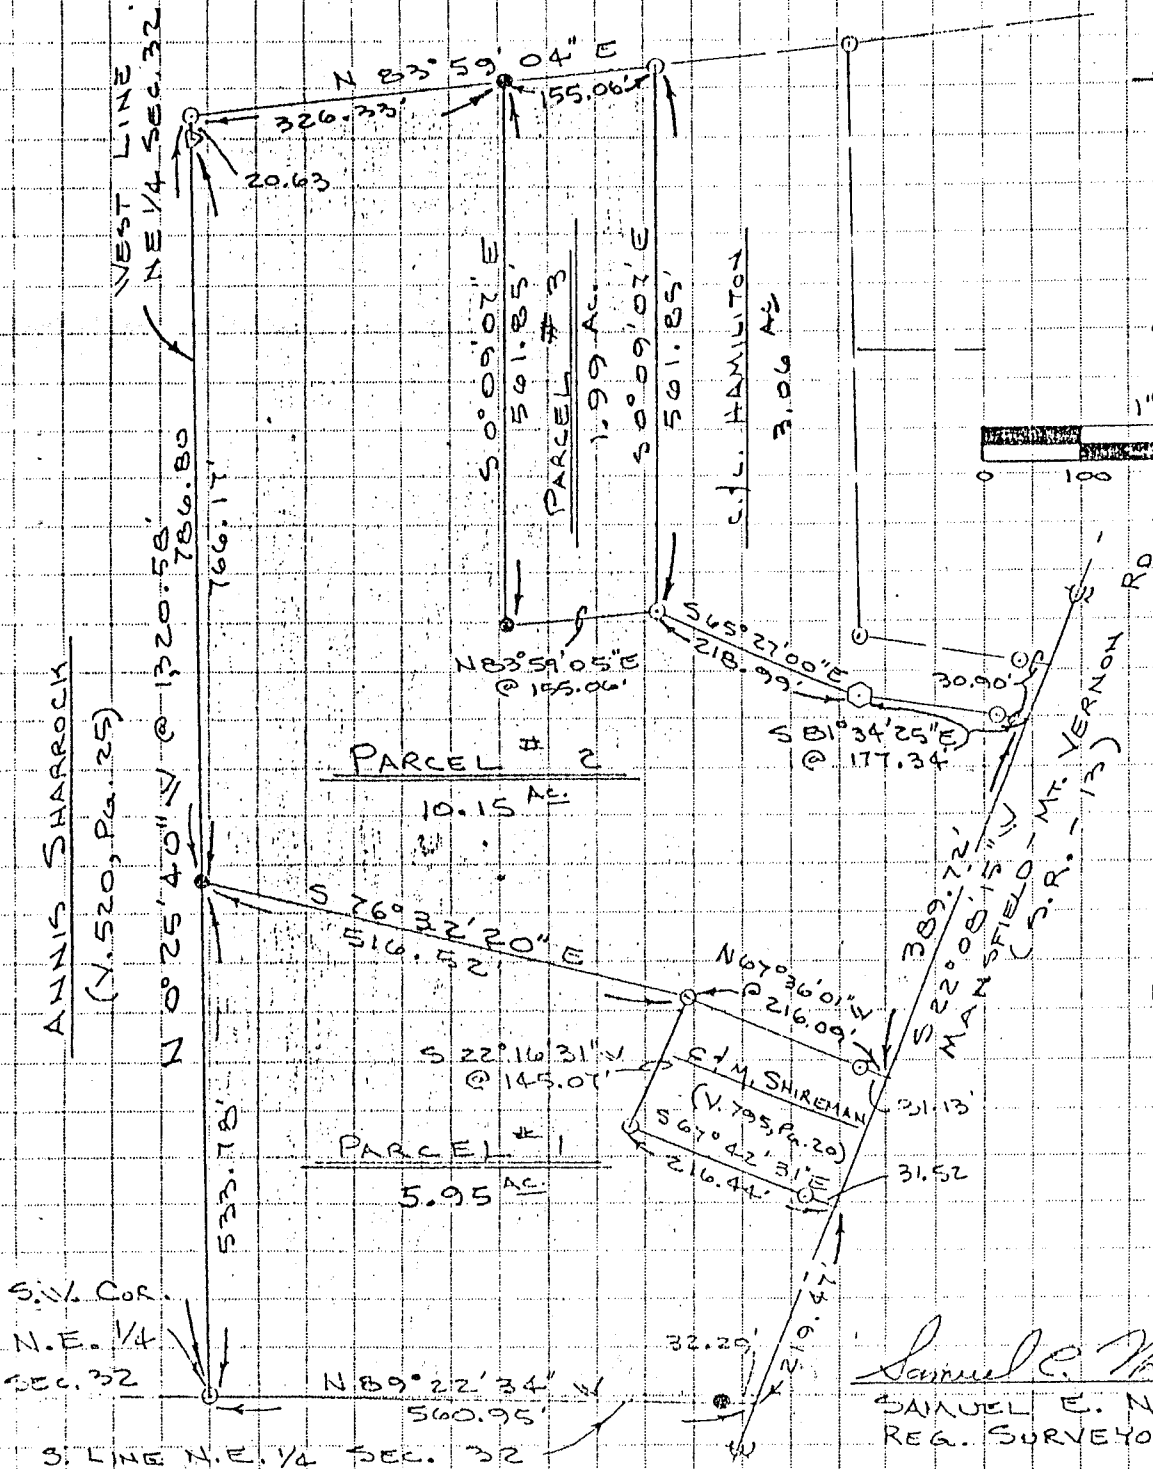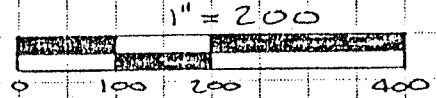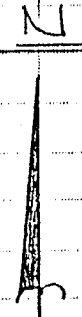

~ LEGEND ~

- △ STONE FO.
- IRON PIN FO.
- IRON PIN SET
- MON. FO.

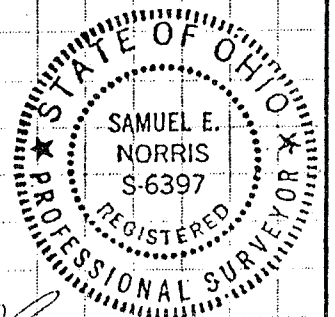

Samuel E. Norris
 SAMUEL E. NORRIS
 REG. SURVEYOR #6397