

DESCRIPTION

Situated in the State of Ohio, County of Richland, Township of Jefferson and being a part of the Northeast Quarter of Section 32, Twp. 19, Range 18 and being more particularly described as follows:

Beginning at an iron pin set at the Southwest corner of said Northeast Quarter Section 32;

Thence N 0°25'40" W, along the West line of said N.E. Quarter and passing through a stone found at 1299.95 feet, a total distance of 1320.55 feet to an iron pin set;

Thence N 83°59'04" E a distance of 431.39 feet to an iron pin set and the true place of beginning;

Thence N 83°59'04" E a distance of 200.00 feet to an iron pin set;

Thence S 0°09'07" E a distance of 613.80 feet to an iron pin set;


Thence S 81°34'10" E, passing through an iron pin set at 169.86 feet, a total distance of 200.76 feet to the centerline of S.R. 13;

Thence S 22°08'15" W, along said centerline a distance of 61.05 feet;



Thence N 81°34'25" W, passing through an iron pin set at 30.90 feet, a total distance of 177.34 feet to an iron pin set;

Thence N 65°27'00" W a distance of 218.99 feet to an iron pin set;

Thence N 0°09'07" W a distance of 561.85 feet to an iron pin set and the point of beginning, containing 3.0643 acres, more or less but subject to all legal highways, easements and restrictions of records.

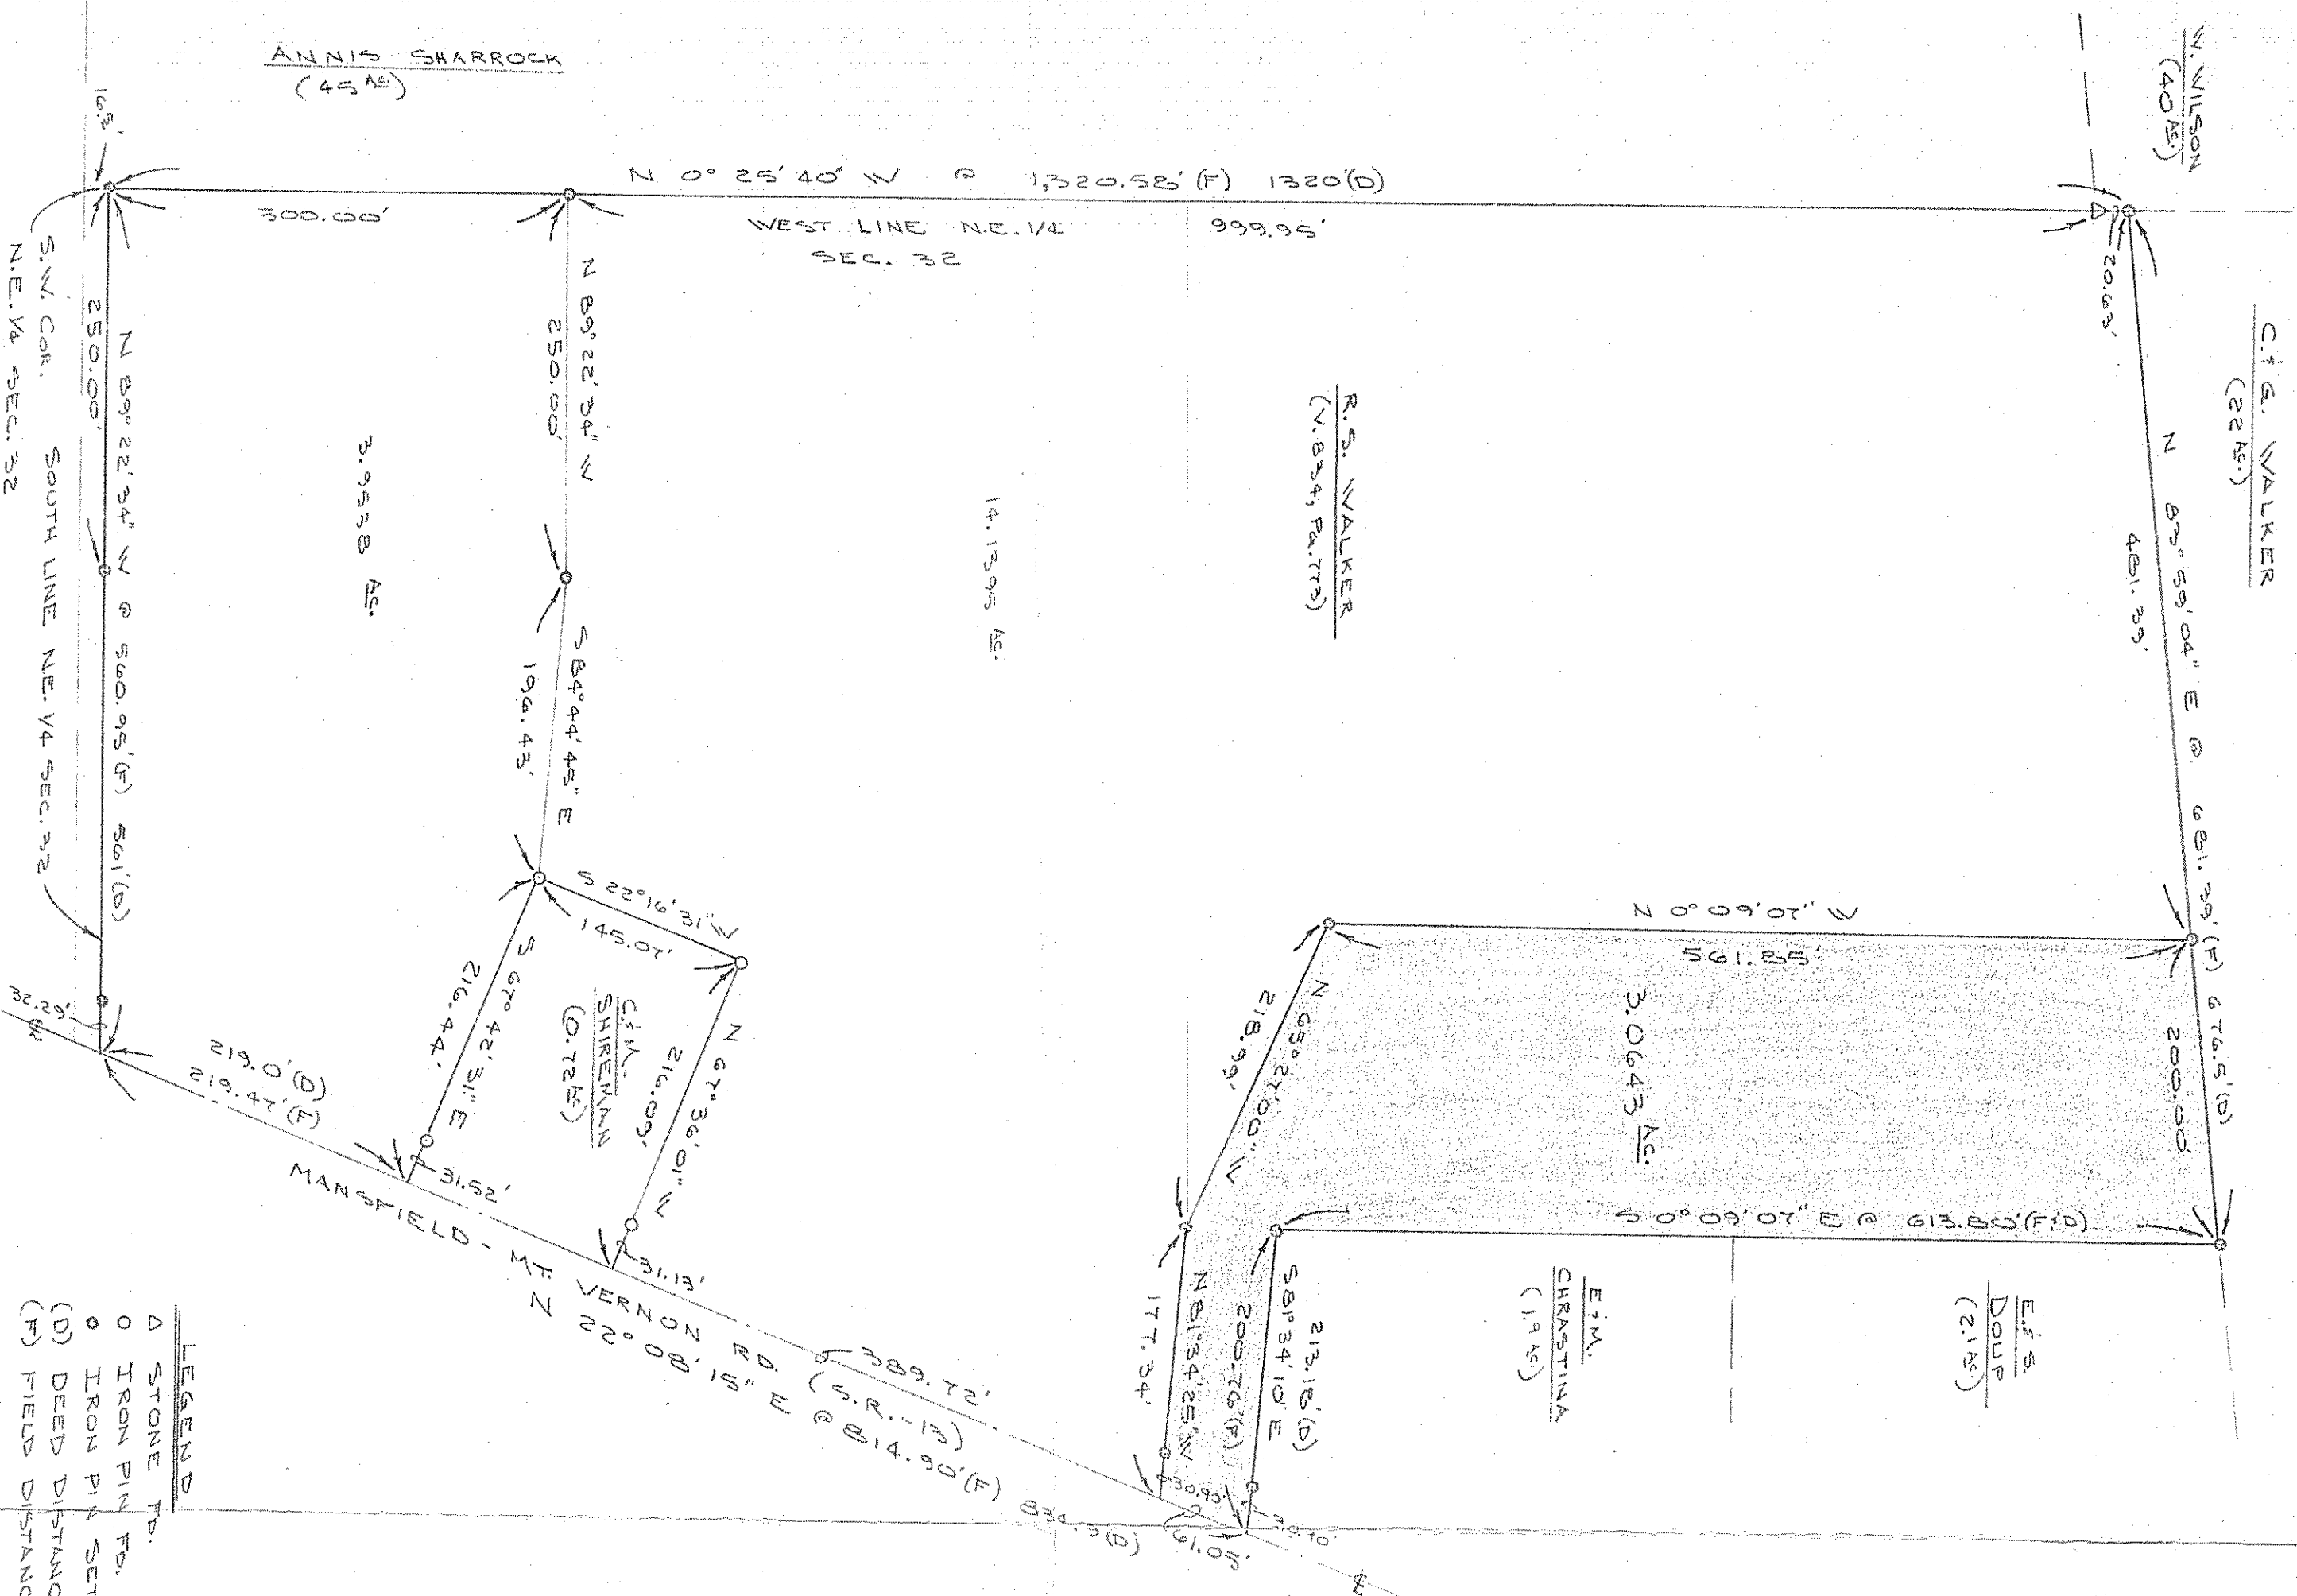

- LEGEND**
- Δ STONE PD.
 - IRON PIN PD.
 - IRON PIN SET
 - (D) DEED DISTANCE
 - (F) FIELD DISTANCE

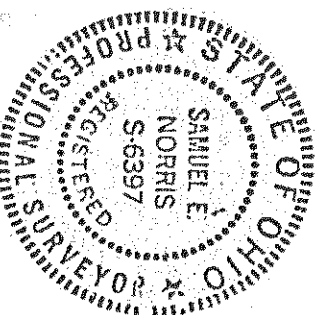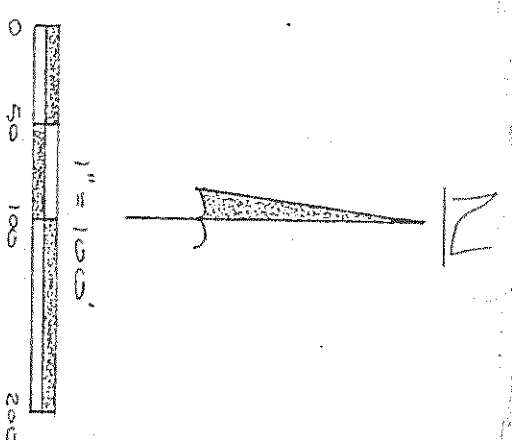

Samuel E. Norris
SAMUEL E. NORRIS
REG. SURVEYOR #6397

NO PLAT REQUIRED
Approved by the Richland County
Regional Planning Commission
Edgar
DIRECTOR/SECRETARY DATE 4/14/04

REVISIONS		PART OF NE. 1/4 SEC. 32, T. 19, R. 18	
NO.	DATE	BY	JEFFERSON TWP. RICHLAND CO. OHIO
1			
2			
3			
4			
5			

DR. BRADLEY WALKER
DRAWN BY
SCALE 1" = 100'
DATE 4-2-04
MATERIAL
DRAWING NO.

Samuel E. Norris, P.E., P.S.
PROFESSIONAL ENGINEER AND SURVEYOR

285 Valley Hill Drive
Lexington, Ohio 44004