


SURVEY FOR L. & A. MCGHEE
 BEING A PART OF THE NORTH WEST QUARTER OF
 SECTION NO. 32, TOWNSHIP 19-N - RANGE 18-W
 TOWNSHIP OF JEFFERSON, COUNTY OF RICHLAND
 STATE OF OHIO

N.W. COR. N.W. QT.
 SEC. NO. 32
 BANEDVILLE EAST ROAD (C.D. 4051)
 NORTH LINE N.W. QT. SEC. 32
 N-89°-30'-00"-E

ZENIE ROAD (T.H. 117)
 WEST LINE N.W. QT. SEC. 32

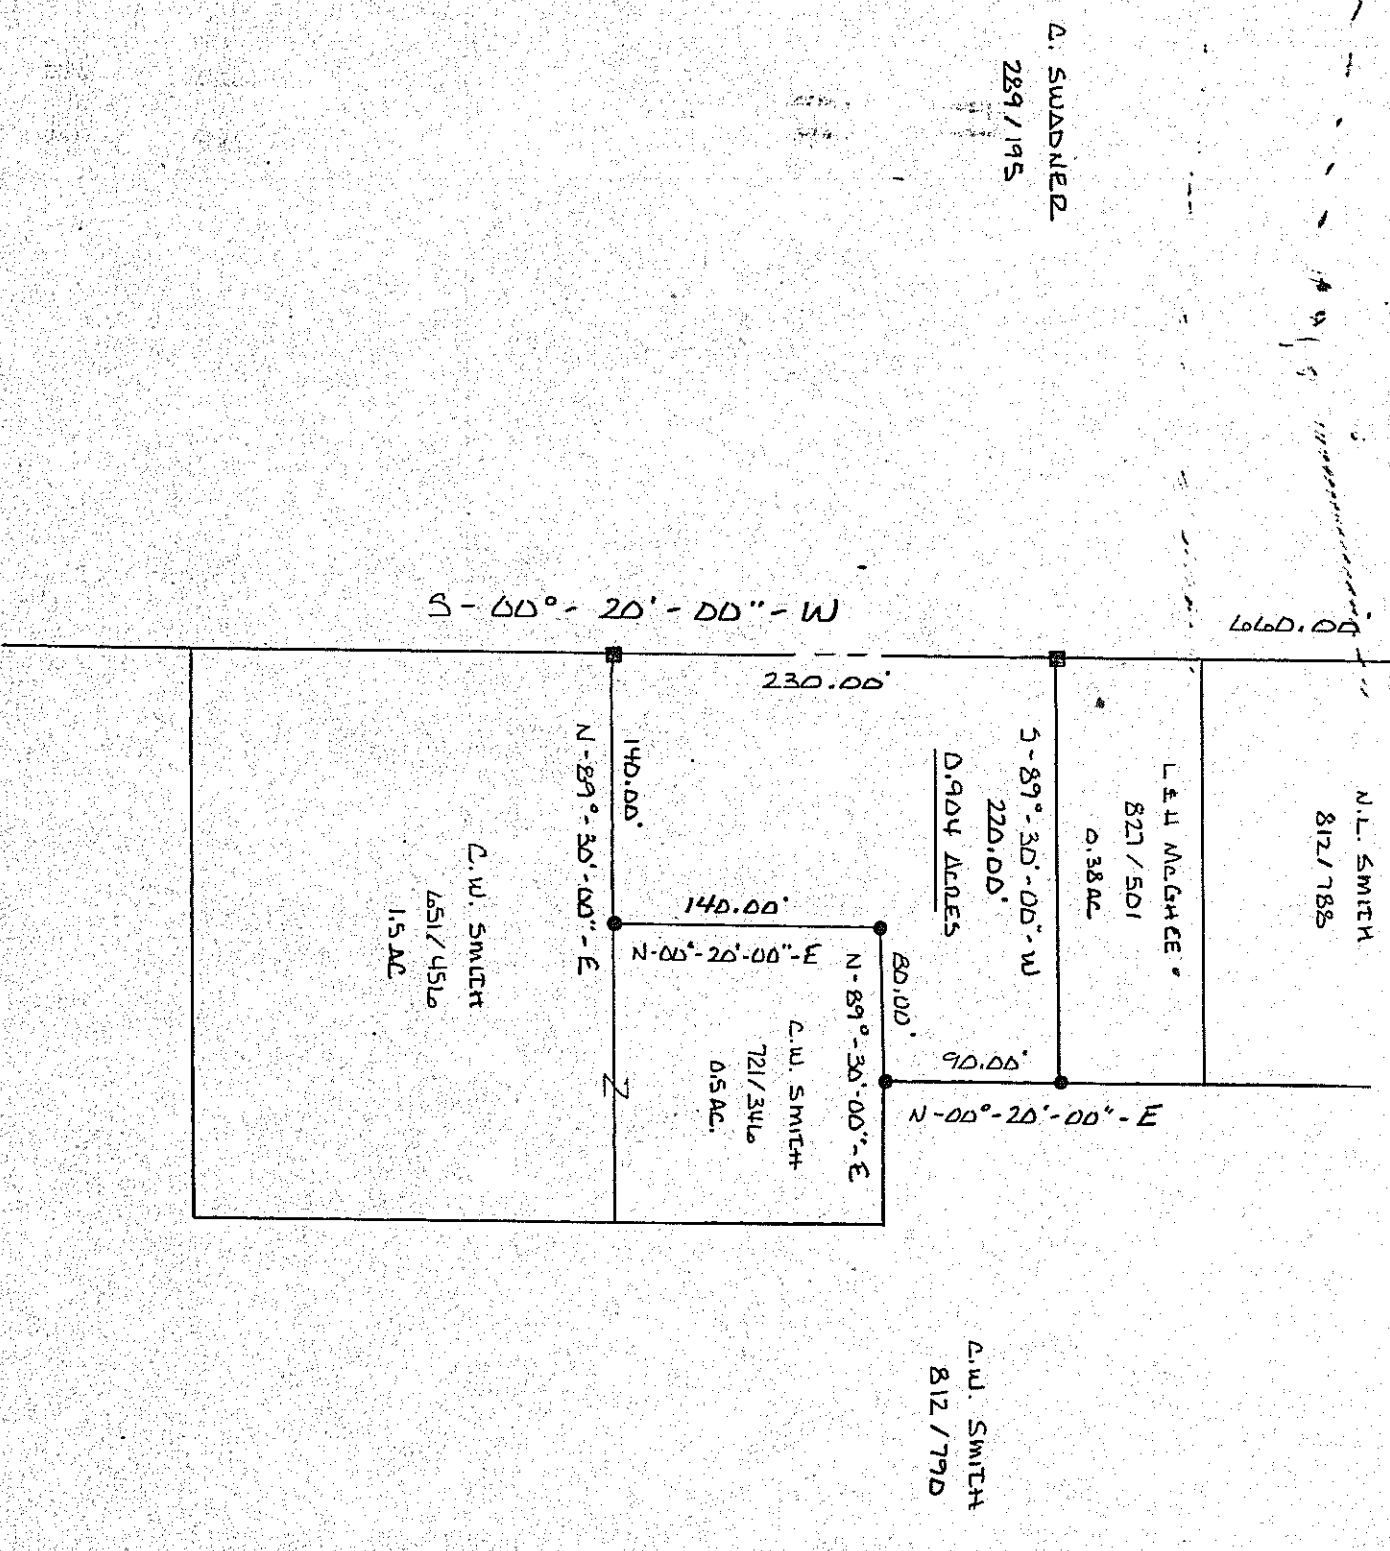

SCALE: 1 inch = 100 FEET
 0 50 100 200

N

- LEGEND
- IRON PIN SET
 - RAILROAD SPIKE SET
 - ⊙ RAILROAD SPIKE FOUND SET

CERTIFICATION

I EDWARD G. BLACK, P.S., REGISTERED SURVEYOR,
 DO HEREBY CERTIFY THAT THIS PLAT IS A
 TRUE REPRESENTATION OF AN ACTUAL SURVEY MADE
 BY ME IN APRIL OF 1969 AND IS CORRECT TO THE
 BEST OF MY KNOWLEDGE. ALL BEARINGS ARE FROM
 AN ASSUMED MERIDIAN.

Edward G. Black, P.S.

EDWARD G. BLACK, P.S.

