


BANGORVILLE ROAD EAST - CO. RD. - 405

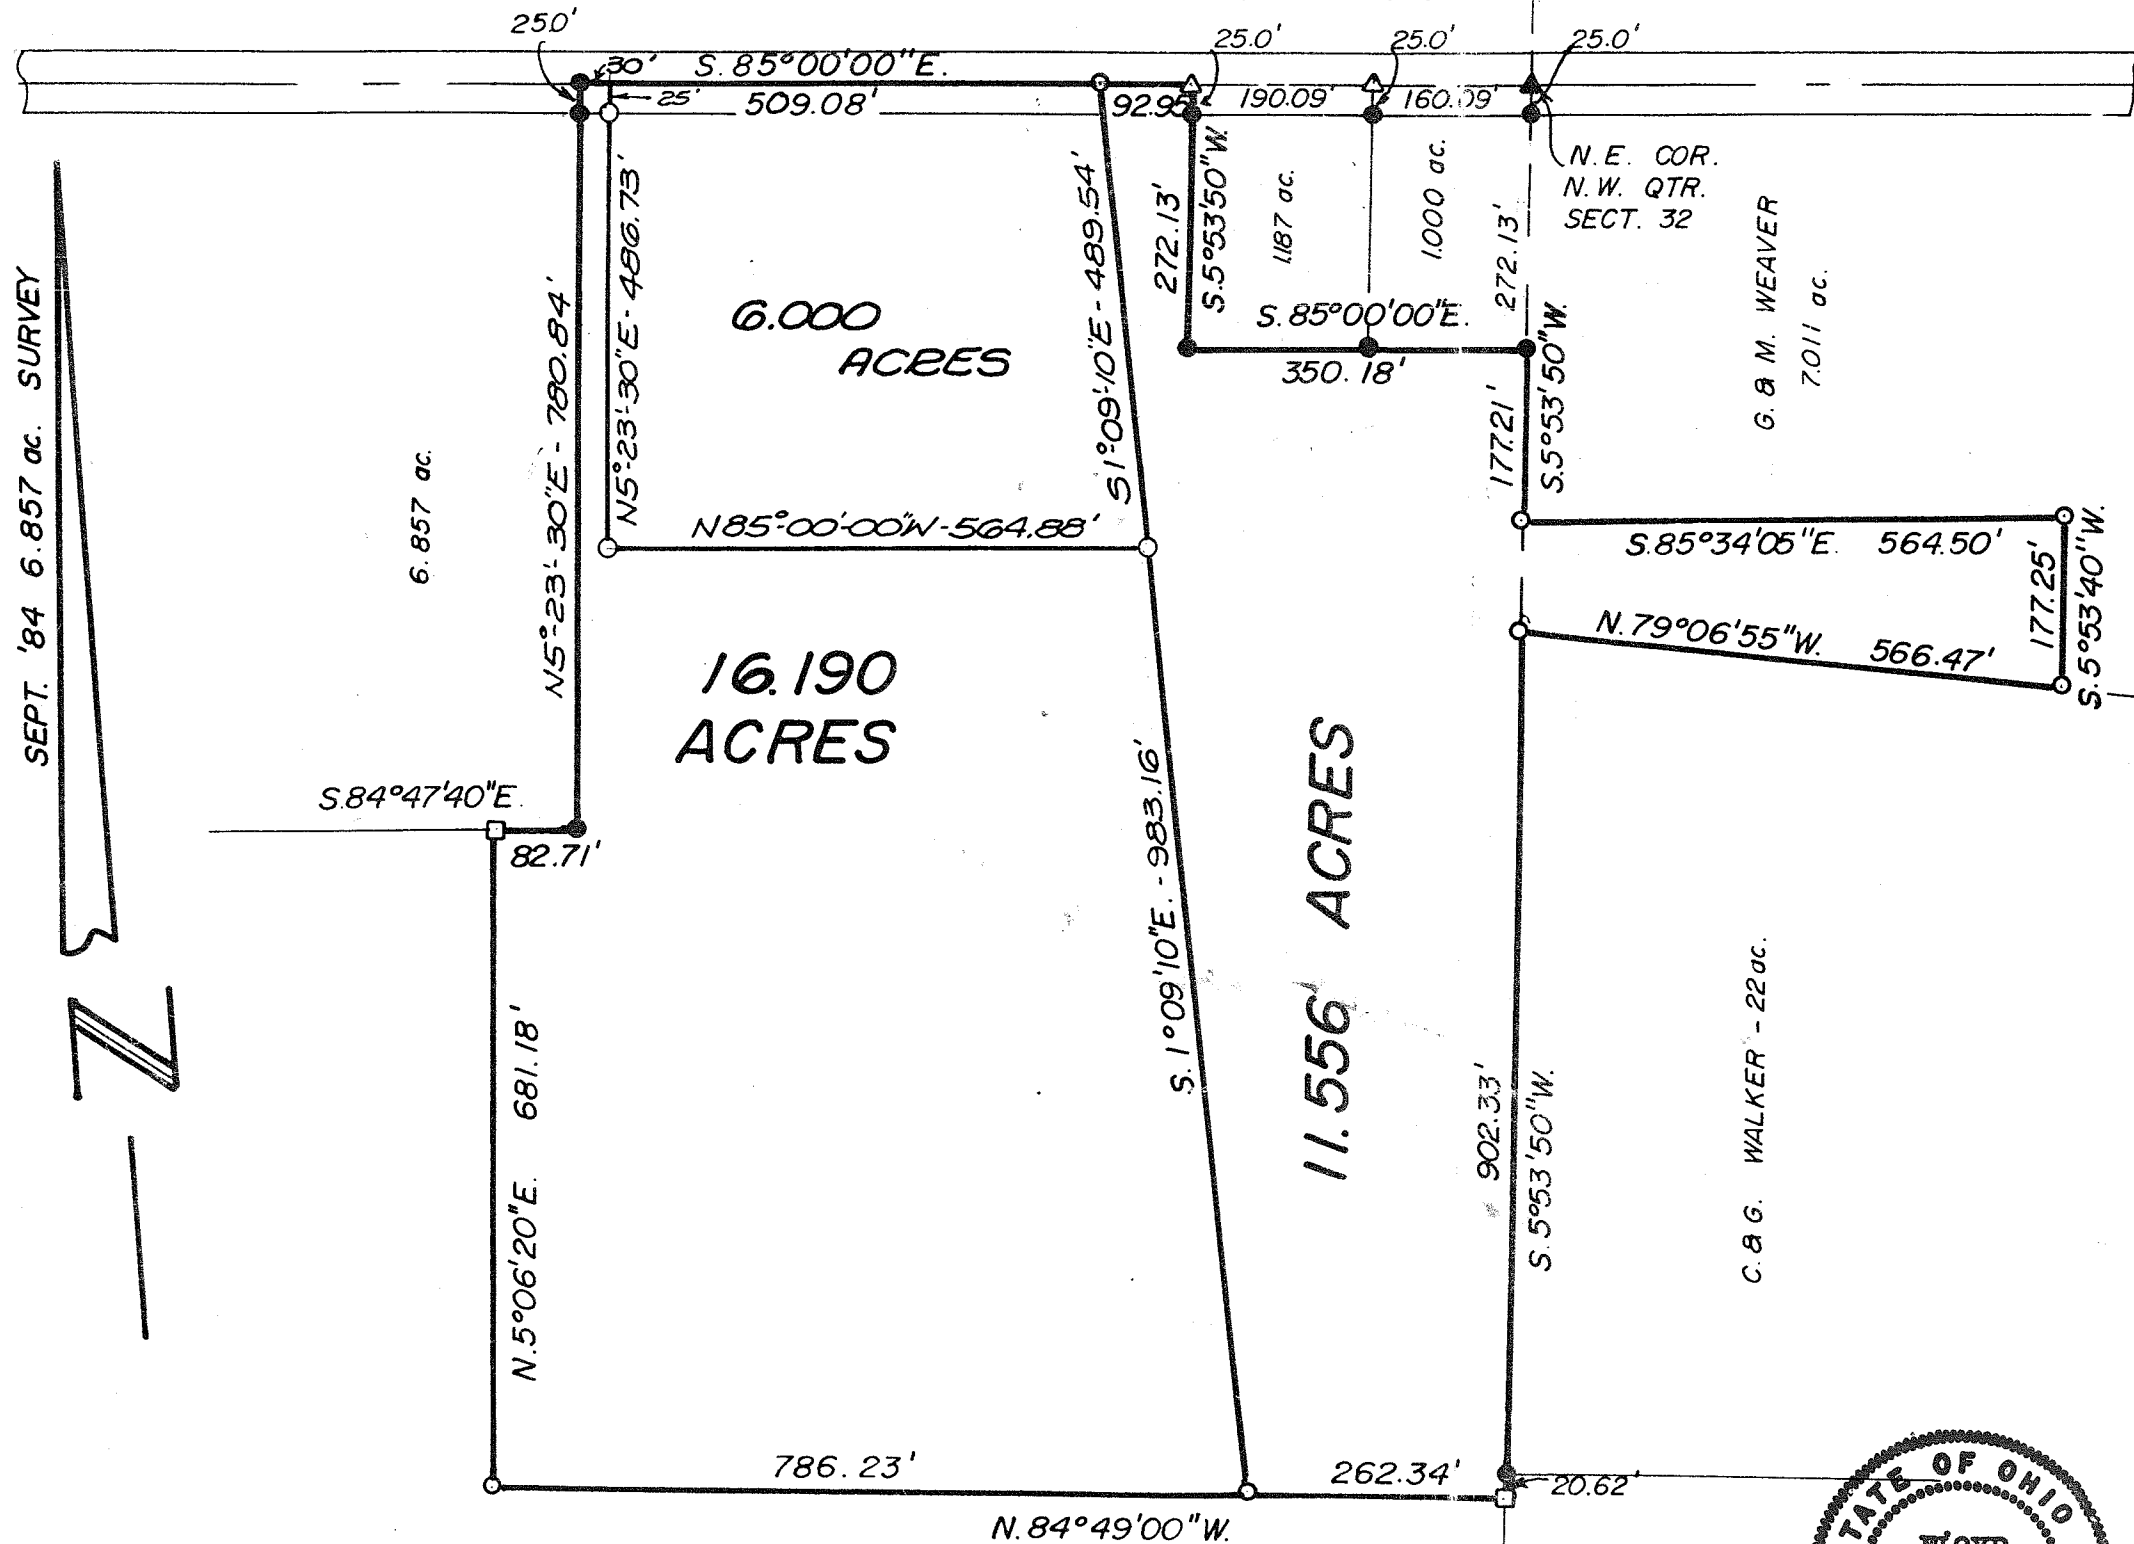


PART OF N.E. & N.W. QTR. OF
SECT. 32, QTR. 3, T 19, R 18,
JEFFERSON TWP., RICHLAND
COUNTY, OHIO

- IRON PIN FOUND
- IRON PIN SET
- STONE FOUND
- ▲ R.R. SPIKE FOUND
- △ P.K. NAIL FOUND

SCALE: 1 IN. = 200 FT.

I CERTIFY THIS PLAT TO BE A
TRUE COPY OF A SURVEY MADE
AT THE REQUEST OF BILL WILSON,

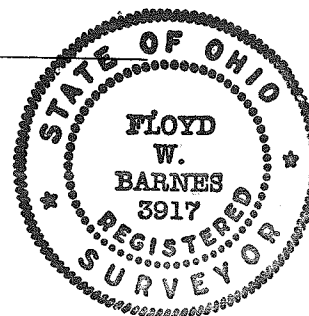

FLOYD W. BARNES SURVEYOR 3917
BARNES & TRACY SURVEYORS
MT. VERNON, OHIO APR., 1986
D.R.M.

**NEW SURVEY
OF EXISTING PARCEL
TAX MAP APPROVED**

BLN 4-21-95
INITIAL DATE

ANNIS SHARROCK - 45 ac.