


BANGORVILLE ROAD EAST - CO. RD. - 405

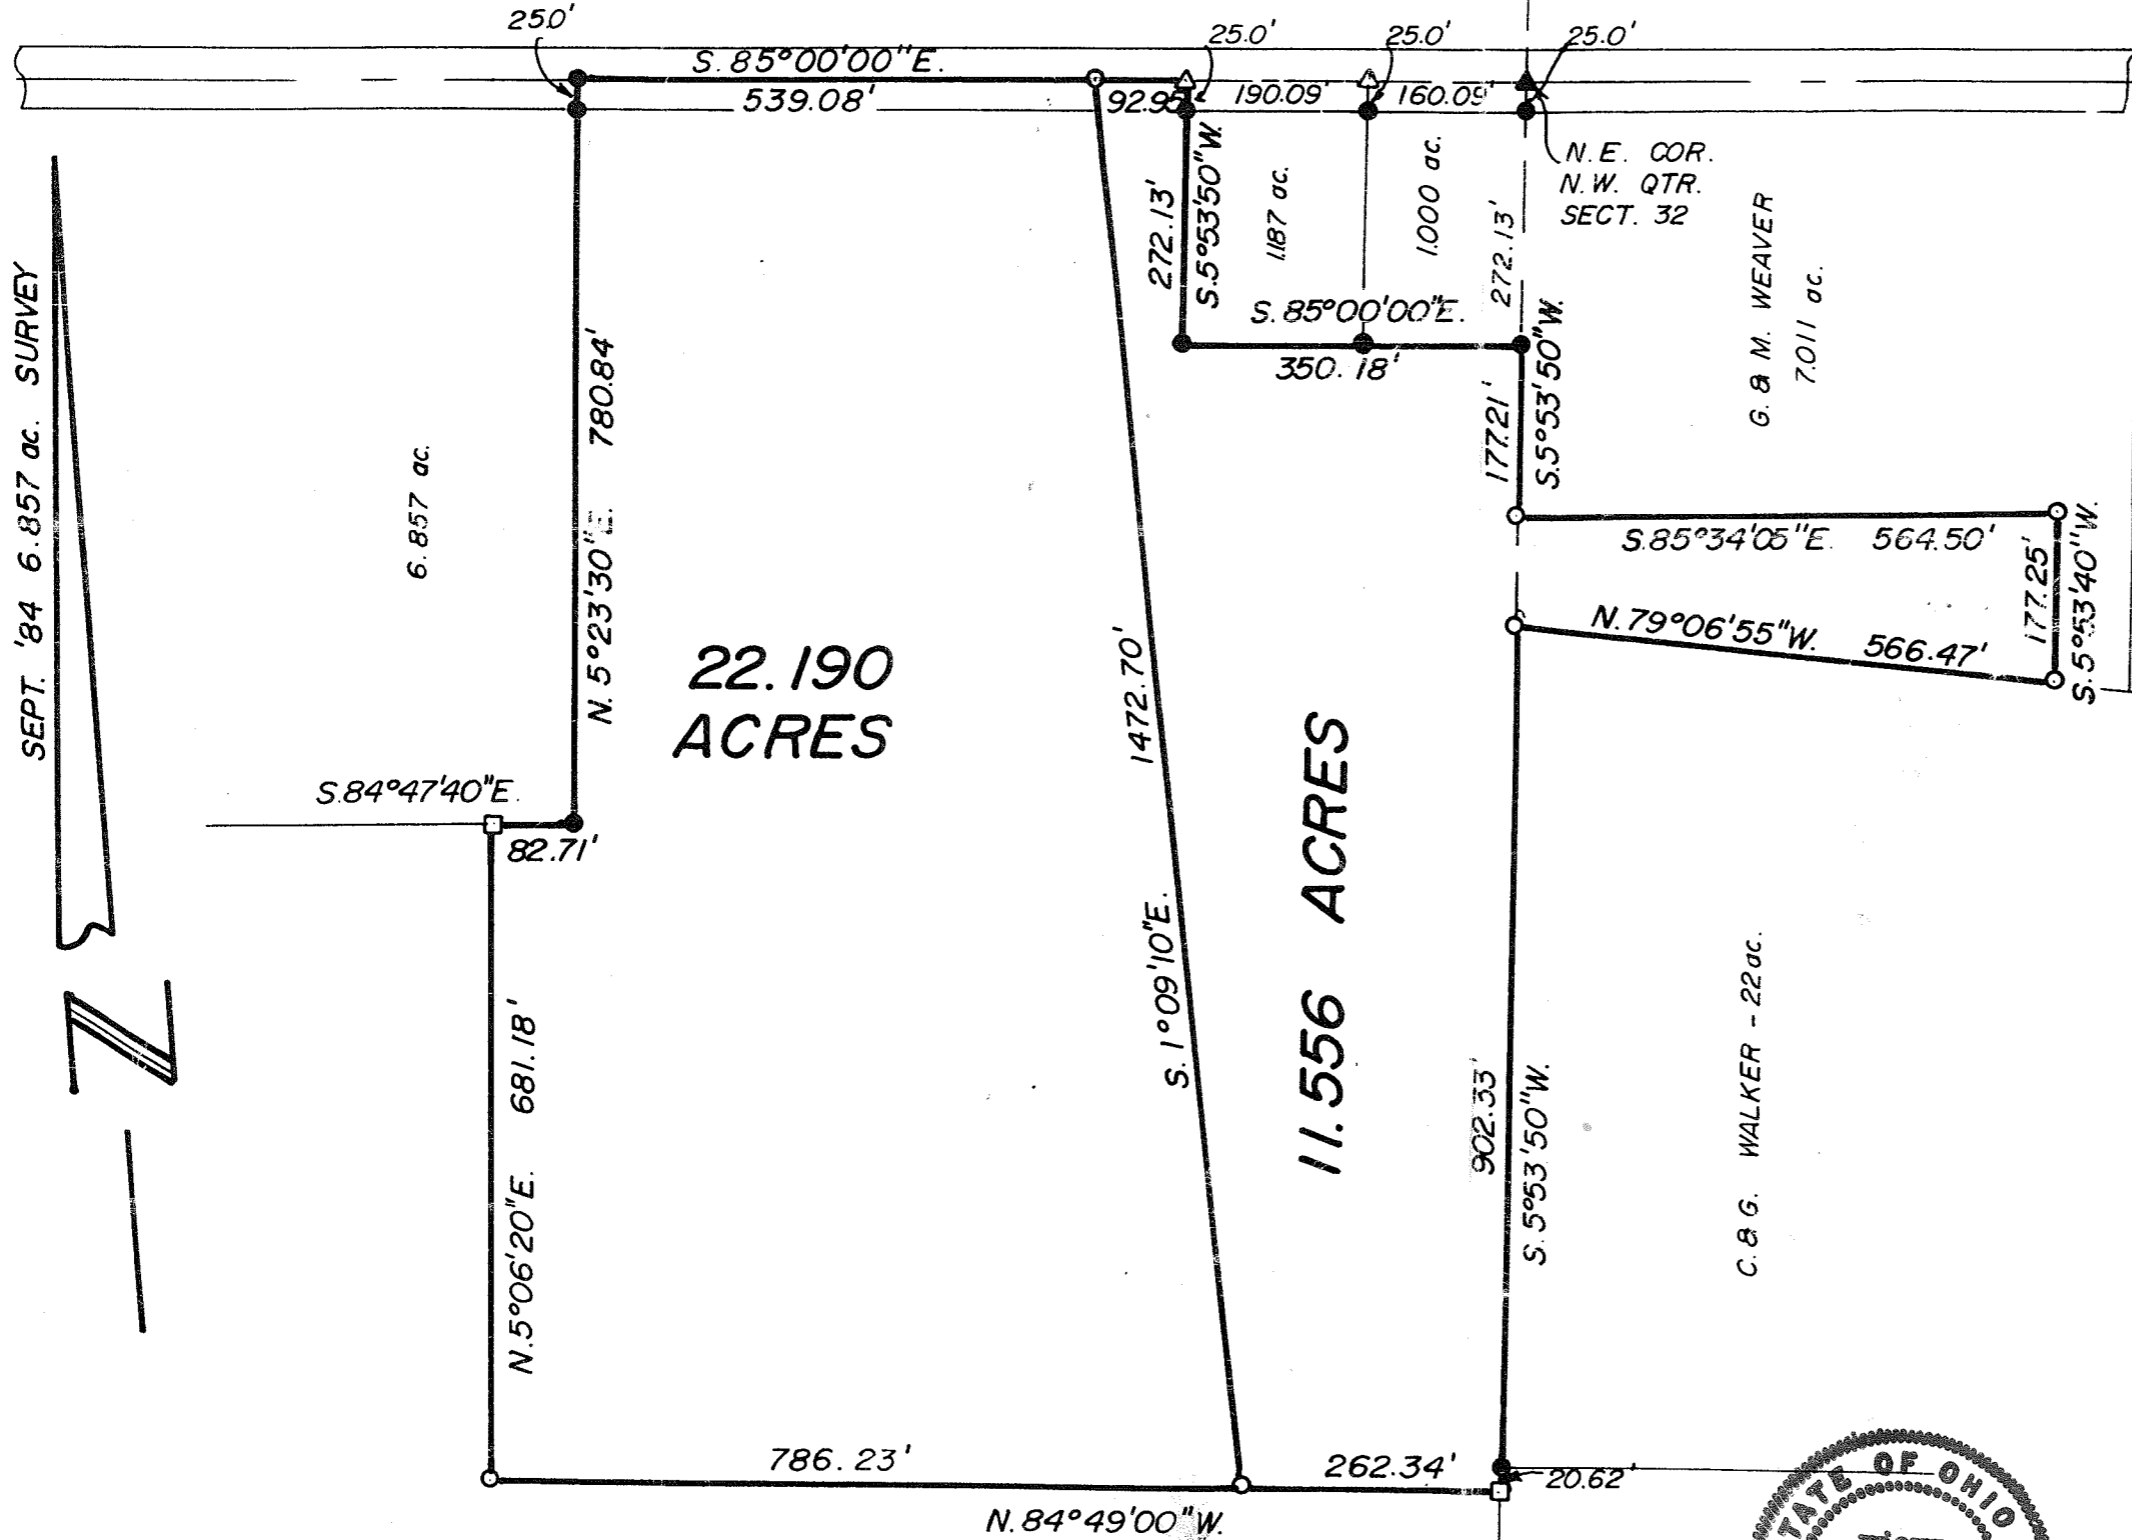

PART OF N.E. & N.W. QTR. OF SECT. 32, QTR. 3, T 19, R 18, JEFFERSON TWP., RICHLAND COUNTY, OHIO

- IRON PIN FOUND
- IRON PIN SET
- STONE FOUND
- ▲ R.R. SPIKE FOUND
- △ P.K. NAIL FOUND

SCALE: 1 IN. = 200 FT.

I CERTIFY THIS PLAT TO BE A TRUE COPY OF A SURVEY MADE AT THE REQUEST OF BILL WILSON,



*Floyd W. Barnes*  
 FLOYD W. BARNES SURVEYOR 3917  
 BARNES & TRACY SURVEYORS  
 MT. VERNON, OHIO APR., 1986  
 D.R.M.