


| BEARING   | DIST. | Sin   | Cos   | N     | S     | E     | W     | D.M.D   | N       | S       |
|-----------|-------|-------|-------|-------|-------|-------|-------|---------|---------|---------|
| EAST      | 568   |       |       |       |       | 568.  |       | 568.0   | —       | —       |
| N 01-30 E | 530   | .0262 | 1.0   | 530.0 |       | 139   |       | 11.499  | 609.447 |         |
| S 74-55 E | 641   | .9656 | .2602 |       | 166.9 | 618.9 |       | 4.7827  |         | 297.533 |
| N 00-40 W | 324   | .0116 |       | 324.0 |       |       | 3.8   | 2.397.8 | 776.887 |         |
| WEST      | 651   | 1.0   | 00    |       |       |       | 651.0 | 1.743.0 | —       | —       |
| N 1-30 E  | 138   | .0262 | 1.0   | 138.0 |       | 3.6   |       | 1.095.6 | 151.193 |         |
| WEST      | 528   | 1.0   | 00    |       |       |       | 528.0 | 571.2   | —       | —       |
| S 1-30 W  | 825   | .0262 | 1.0   |       | 825.0 |       | 21.6  | 21.6    |         | 17.820  |

992.0 991.9 1204.4 1204.4 1.537.527 315.353  
 - 315.353

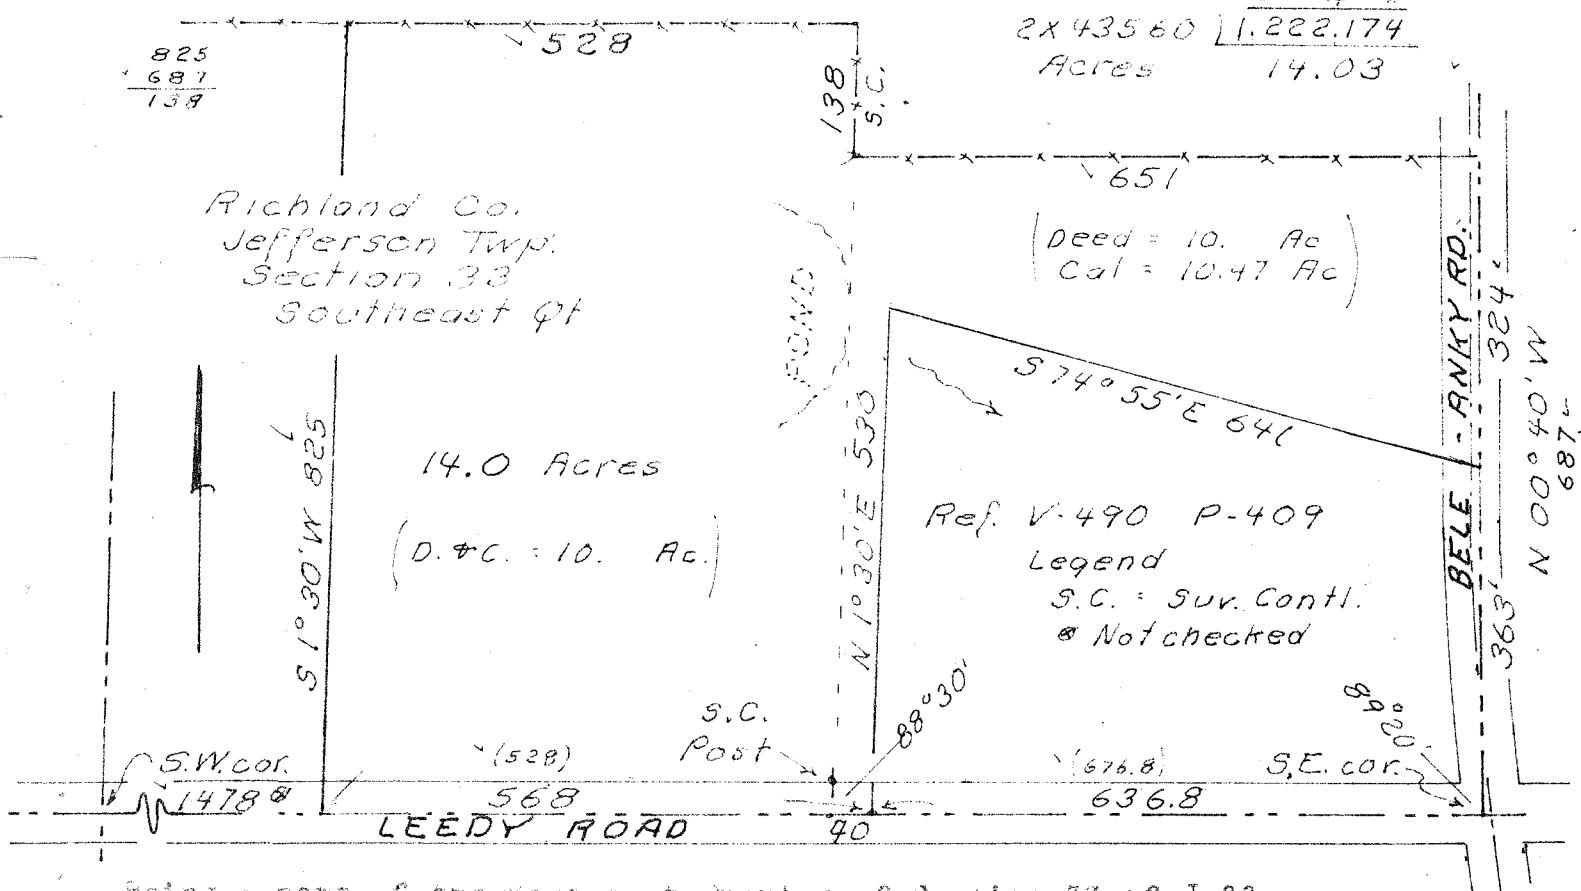

Being a part of the Southeast Quarter of Section 33 of Jefferson Township, Richland County, Ohio. Described further.

Beginning at a point on the South line, 1478 ft. East of the Southwest corner, of said Quarter.

Thence; East, 568 ft. with said South line

Thence; North 1° 30' East, 530 ft. parallel the West line of Quarter.

Thence; South 74° 55' East, 641 ft. to East line of Quarter.

Thence; North 00° 40' West, 324 ft. with said East line.

Thence; West, 651 ft.

Thence; North 1° 30' East, 138 ft.

Thence; WEST, 528 ft.

Thence; South 1° 30' West, 825 ft. to the place of beginning.

Containing 14.0 acres.

DEES~DAVIS SURVEY

August 1974

S. Horn, SUR. 831

N° 30-15A-260