


SURVEY FOR CLIFF LEEDY

BEING A PART OF THE SOUTHWEST AND NORTHWEST QUARTERS
OF SECTION NUMBER 34, TOWNSHIP 19 - RANGE 18
JEFFERSON TOWNSHIP, RICHLAND COUNTY, STATE OF OHIO

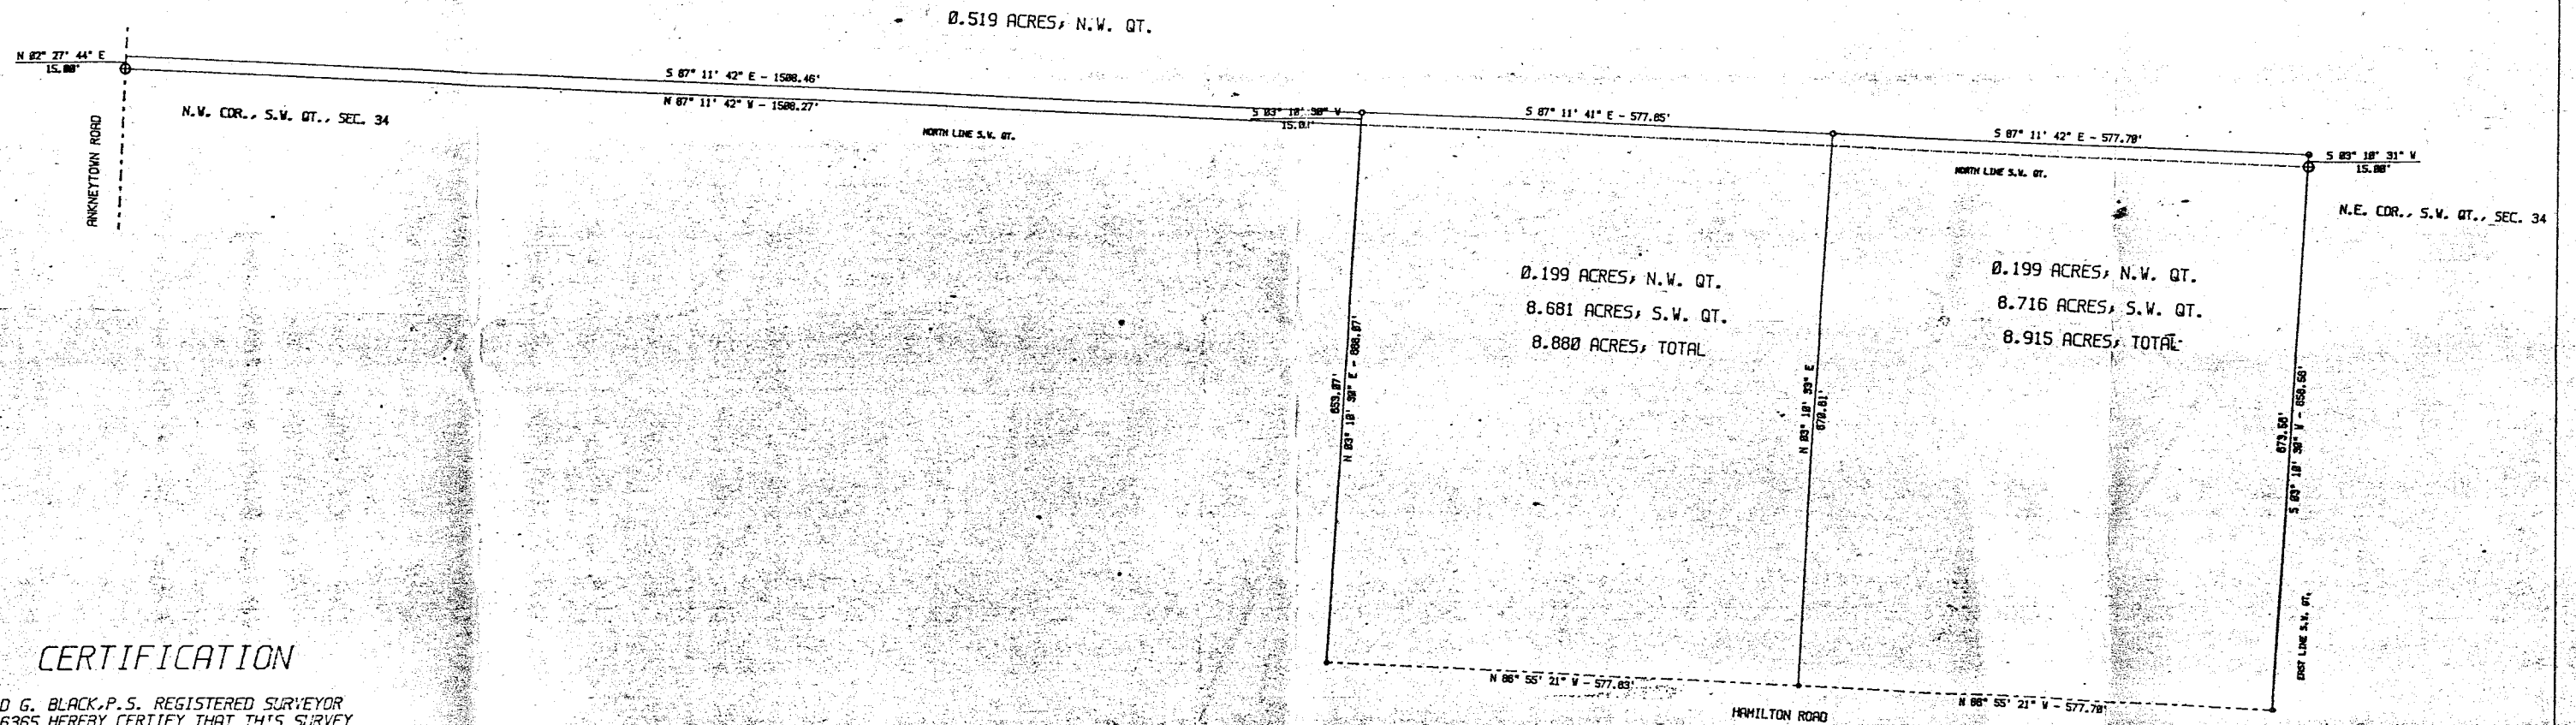

CERTIFICATION

I EDWARD G. BLACK, P.S., REGISTERED SURVEYOR
NUMBER 6365 HEREBY CERTIFY THAT THIS SURVEY
PLAT IS A TRUE REPRESENTATION OF AN ACTUAL
FIELD SURVEY MADE BY ME IN MAY OF 1985.
ALL BEARINGS ARE FROM AN ASSUMED MERIDIAN.

EDWARD G. BLACK, P.S.

LEGEND

- IRON PIN SET
- RAILROAD SPIKE SET
- ⊕ QT. SEC. COR.
- QT. SEC. LINE
- CENTER OF ROADWAY



EDWARD G. BLACK, P.S.			
ALEXANDER ROAD, BELLVILLE, OHIO 44813			
(419)-896-4825			
SURVEY FOR CLIFF LEEDY			
DATE	PT.	OF S.W. & N.W. QT. SEC. 34	
05/12/85		JEFFERSON TWP., RICHLAND CO.	
DATE		STATE OF OHIO	
05/12/85			
SCALE	SHEET	SHEET	PROJECT NO.
1 INCH = 100 FEET	1	1	85181