

LOT SURVEY FOR Thos. J. McDermott Atty at Law Date JUL. 1st '43


Township of Madison, Mansfield, Ohio No. (none) Springmill St. road.

Owner W.P. & Pauline Kindinger Occupant "Owner"

Sub-Div. Knopf-Osberg S.D. Pt. of SW Qr. Sec. 7 Twp. 21 Rn. 18

Plat recorded in vol. 9 No. --- Page 25 of County plat records

Scale 1" to 200'

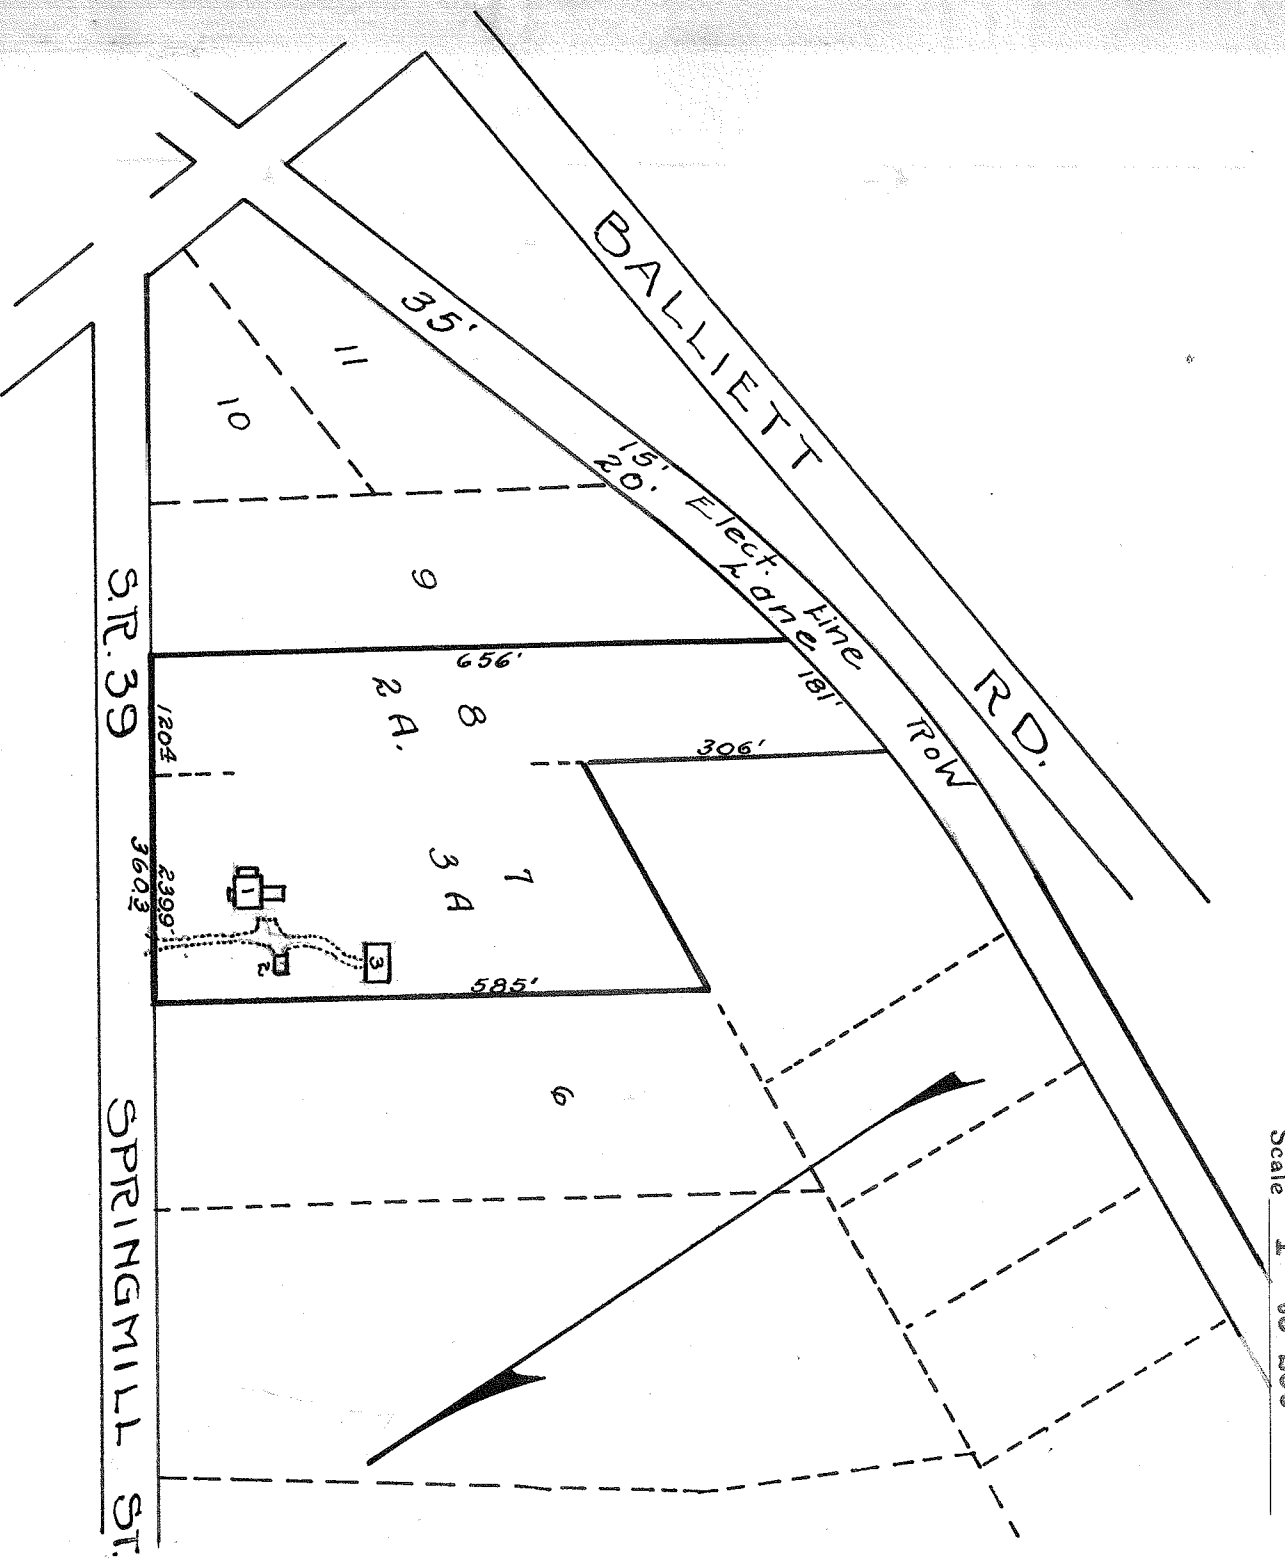


- Description of Buildings
- No. 1 Modern two story brick veneer dwelling, with one story sun porch and one story frame "L".
 - No. 2 Two car frame garage.
 - No. 3 Frame barn.

I hereby certify that I have made a survey of these premises and find the lot size, buildings, easements, set-back lines, etc. to be as shown.

Walter E. Rupp Engineer and Surveyor, Mansfield, Ohio

Detail of Bldg's. on lot
No. 7 Knopf-Osberg Addn.
Sec. 7.

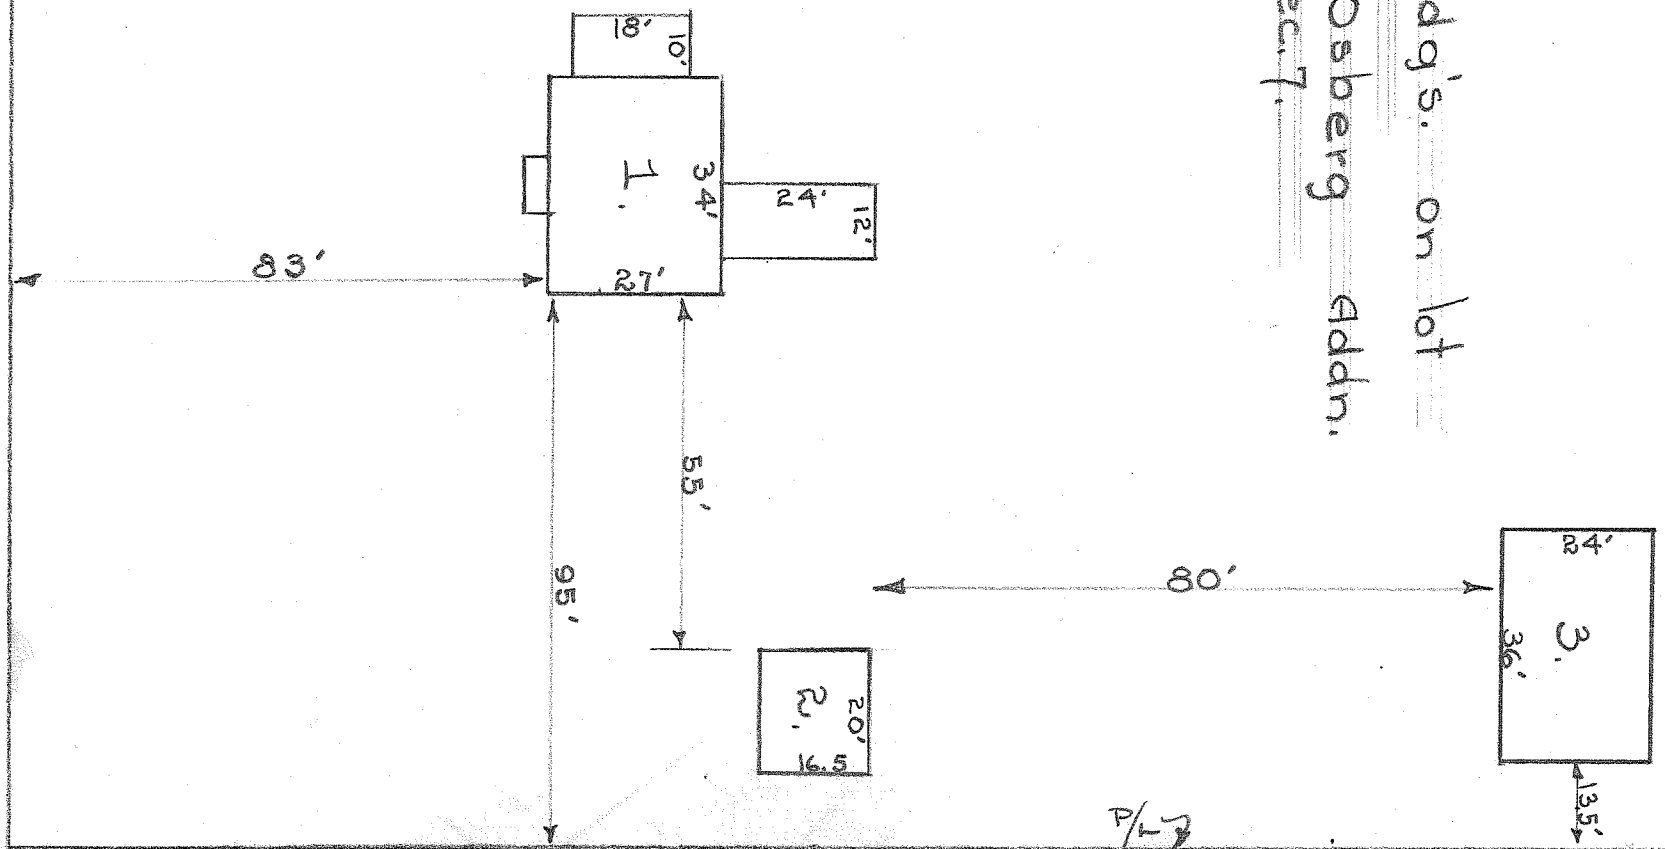

Scale 1" to 30 ft.

P/L-2

P/L-3

Springmill St. S.P. 39