

LOT SURVEY FOR Sam Maras

DATE Nov. 13, 1953

TOWN Manfield OHIO

No. Lot No. 14

OWNER Sam Maras

OCCUPANT

SUB-DIV. Bowman Holdings 2 Pt. of 91

CR. SEC. 8

TWP. RM


PLAT RECORDED IN VOL. 11

No. 11

PAGE 11

of Recorders Plots

SCALE 1" = 10'

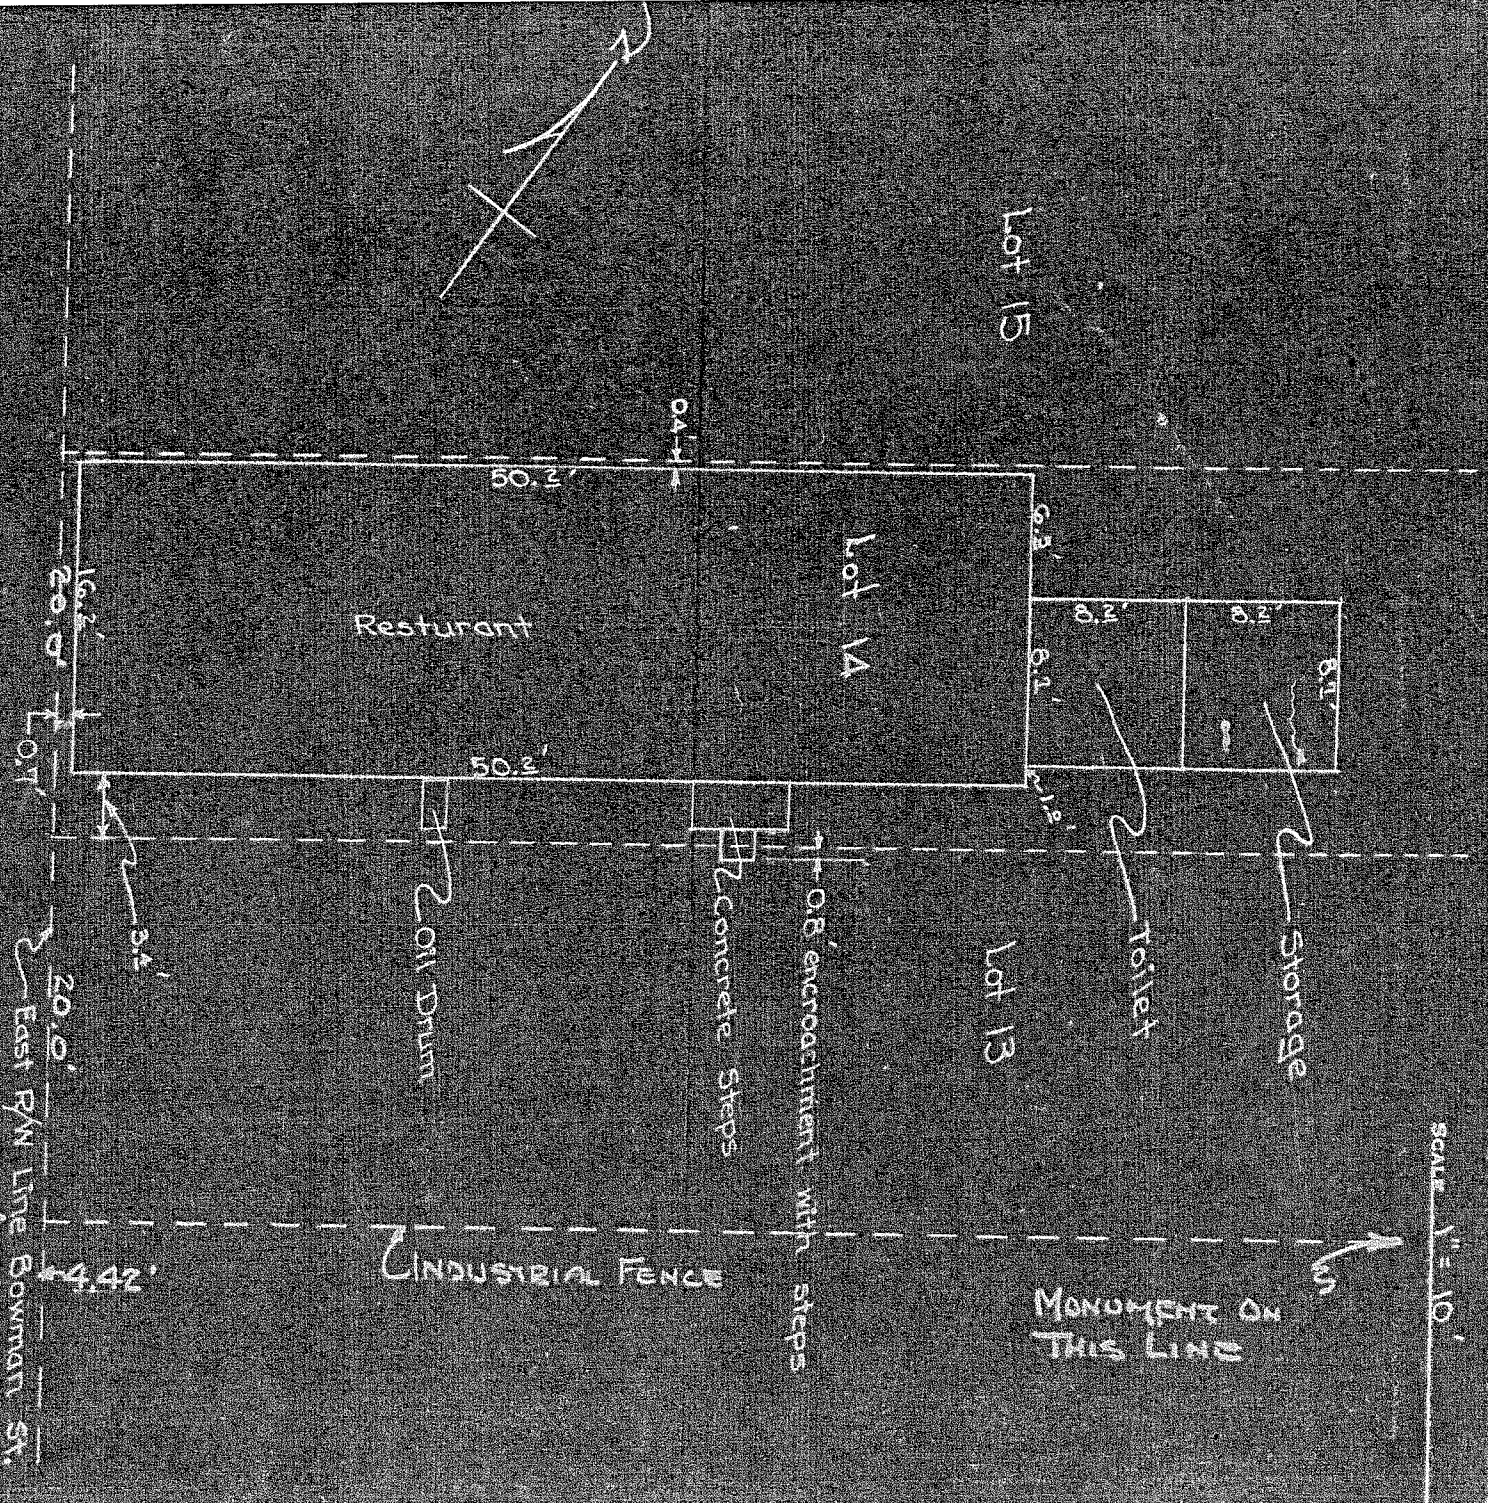

DESCRIPTION OF BUILDINGS

- No. 1 _____
- No. 2 _____
- No. 3 _____

I HEREBY CERTIFY THAT I HAVE MADE A SURVEY OF THESE PREMISES AND FIND THE LOT SIZE, BUILDINGS, CEMENTS, SETBACK LINES, ETC. TO BE SHOWN.

Frank R. Sullivan #2172

ENGINEER AND SURVEYOR, MANFIELD, OHIO

