



PLAT OF PROPERTY SURVEY

**CHARLES SMITH AND KENNETH H. WAGNER**

PART OF THE SOUTHWEST QUARTER OF SECTION ELEVEN (11) AND  
PART OF THE NORTHWEST QUARTER OF SECTION FOURTEEN (14)  
TOWNSHIP TWENTY-ONE (21), RANGE EIGHTEEN (18)  
MADISON TOWNSHIP, RICHLAND COUNTY, OHIO

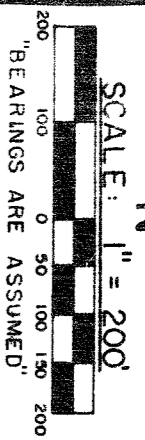

- IRON PIPE FOUND
  - RAILROAD SPIKE SET
  - 5/8" IRON PIN SET WITH CAP
- STAMPED "F.E.K. & A. 3702"

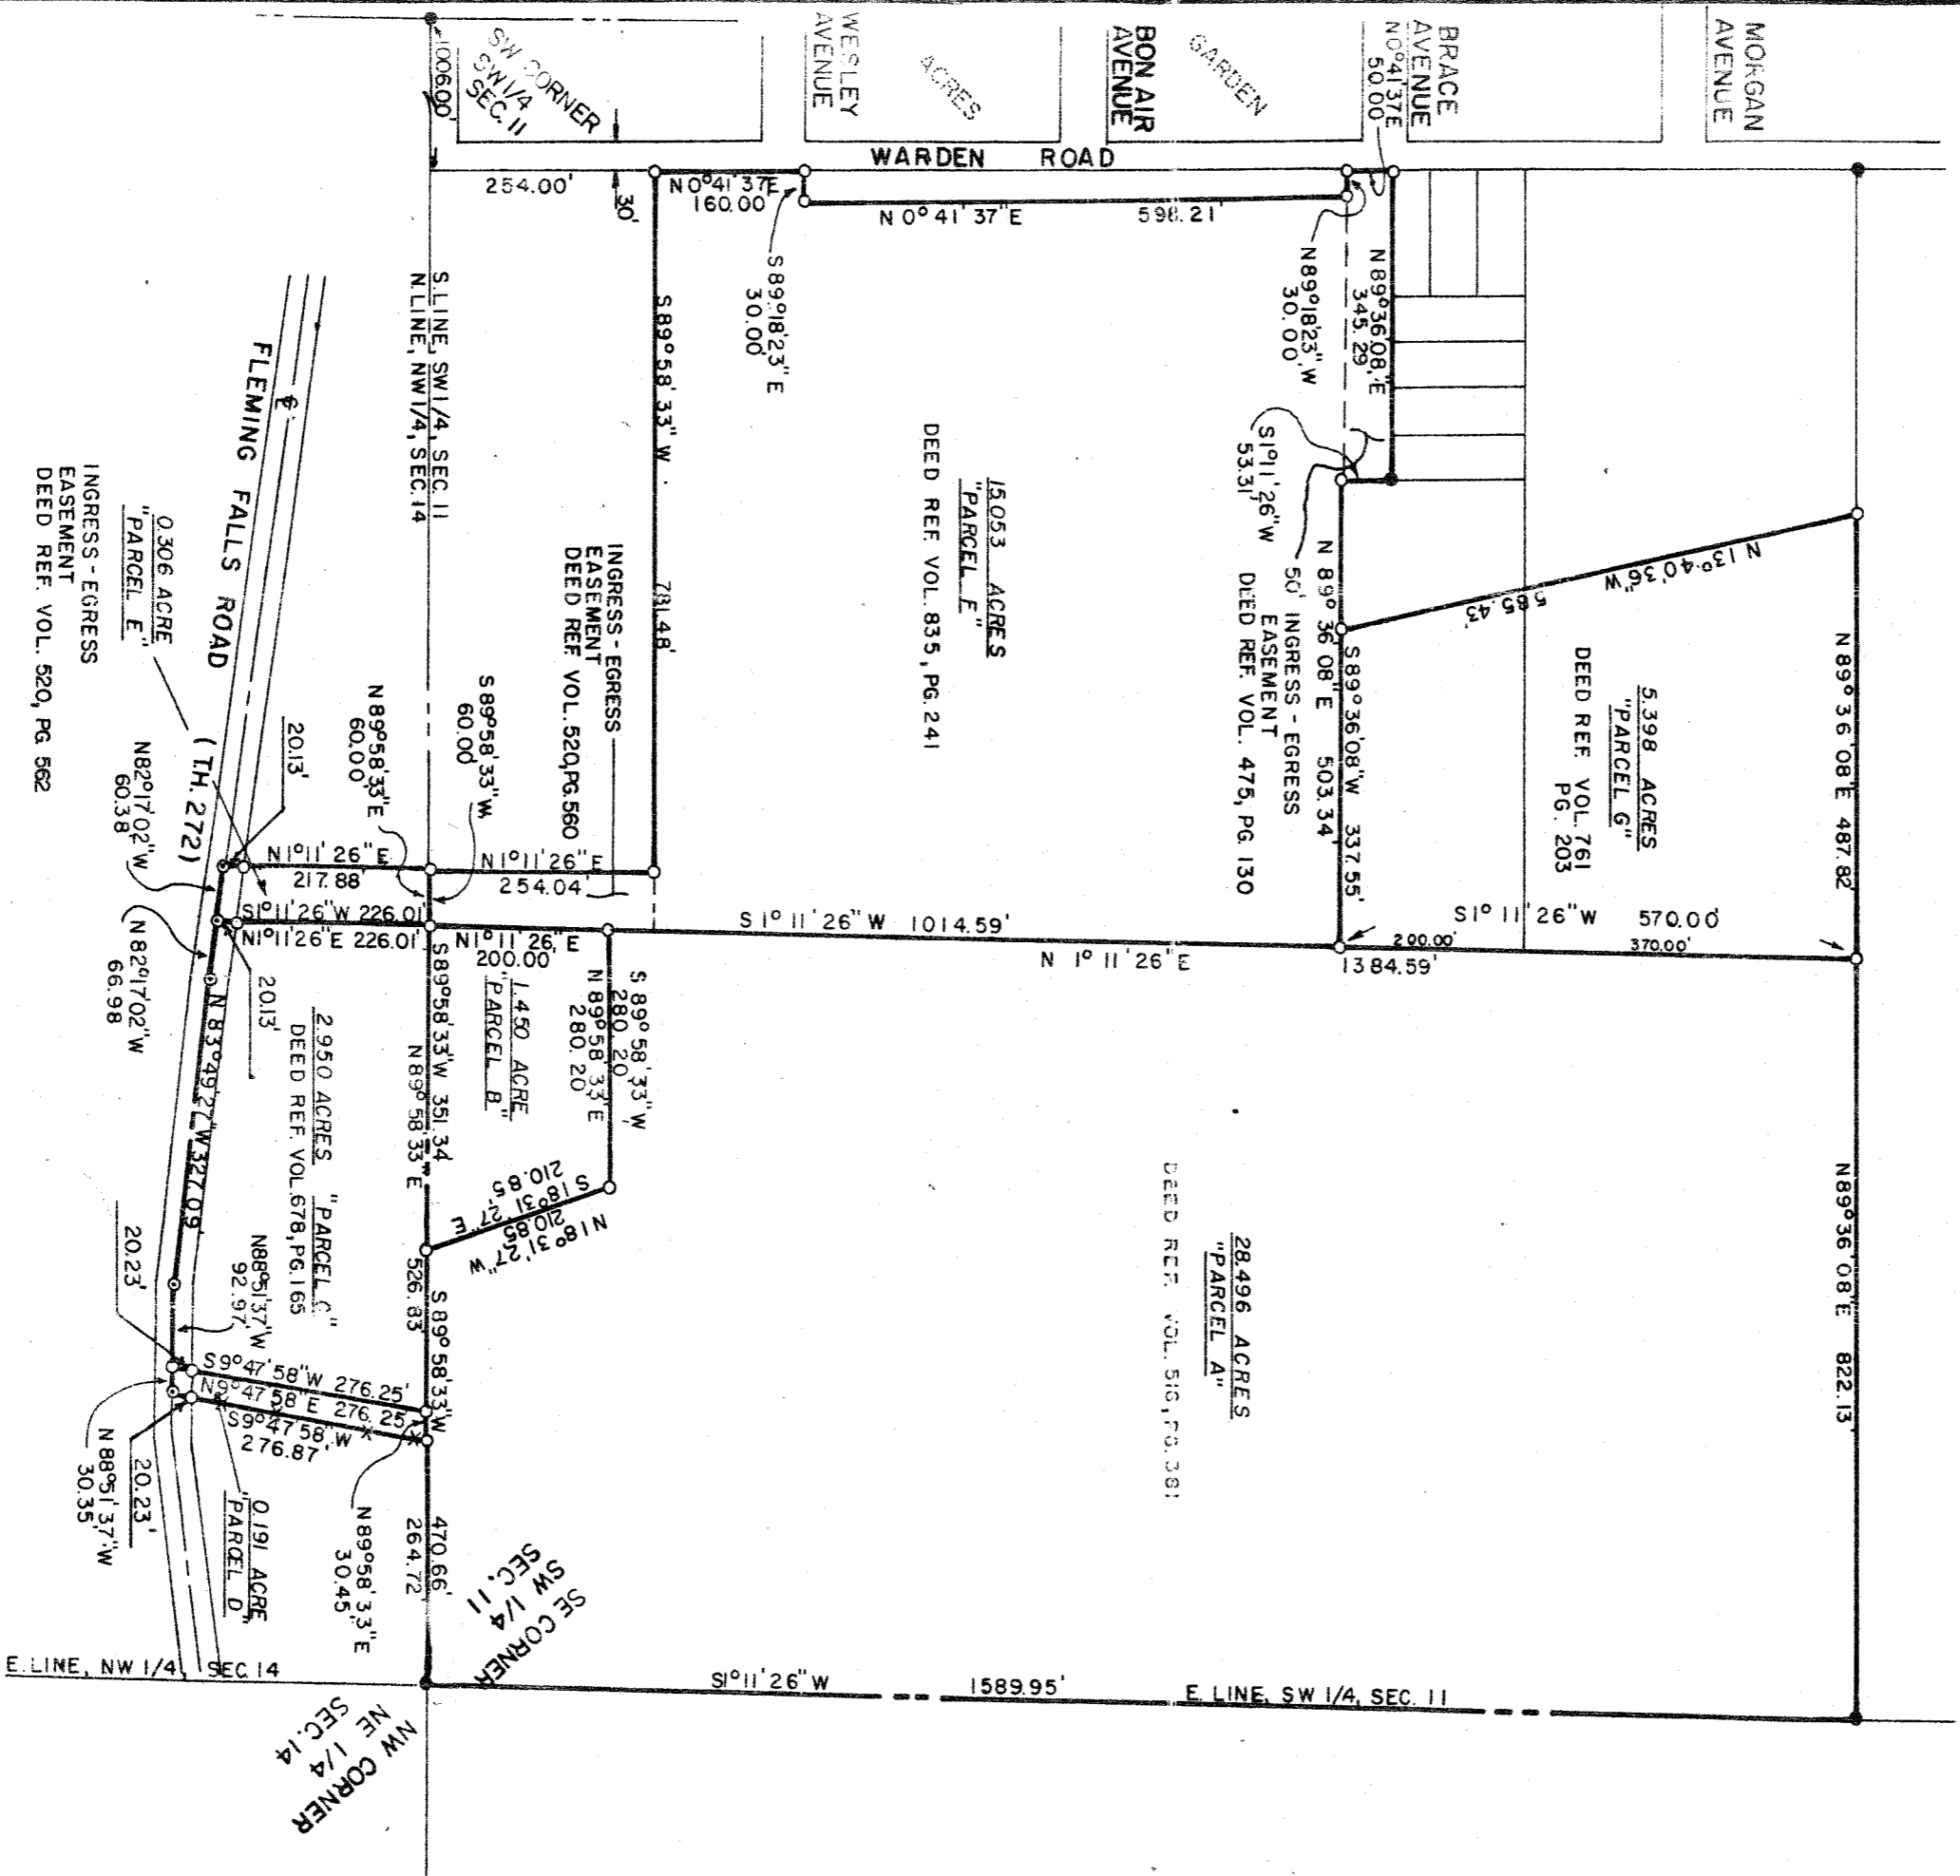

PREPARED BY:  
**F.E. KROCKA & ASSOCIATES, INC.**  
FRED E. KROCKA  
OHIO REGISTERED SURVEYOR NO. 3702  
JULY 8, 1983