


PARRETT & McCARTNEY Consulting Engineers

C.B. PARRETT, P.E.
 K.E. McCARTNEY, P.E.

390 MARION AVENUE
 MANSFIELD, OHIO 44903
 419/524-1177

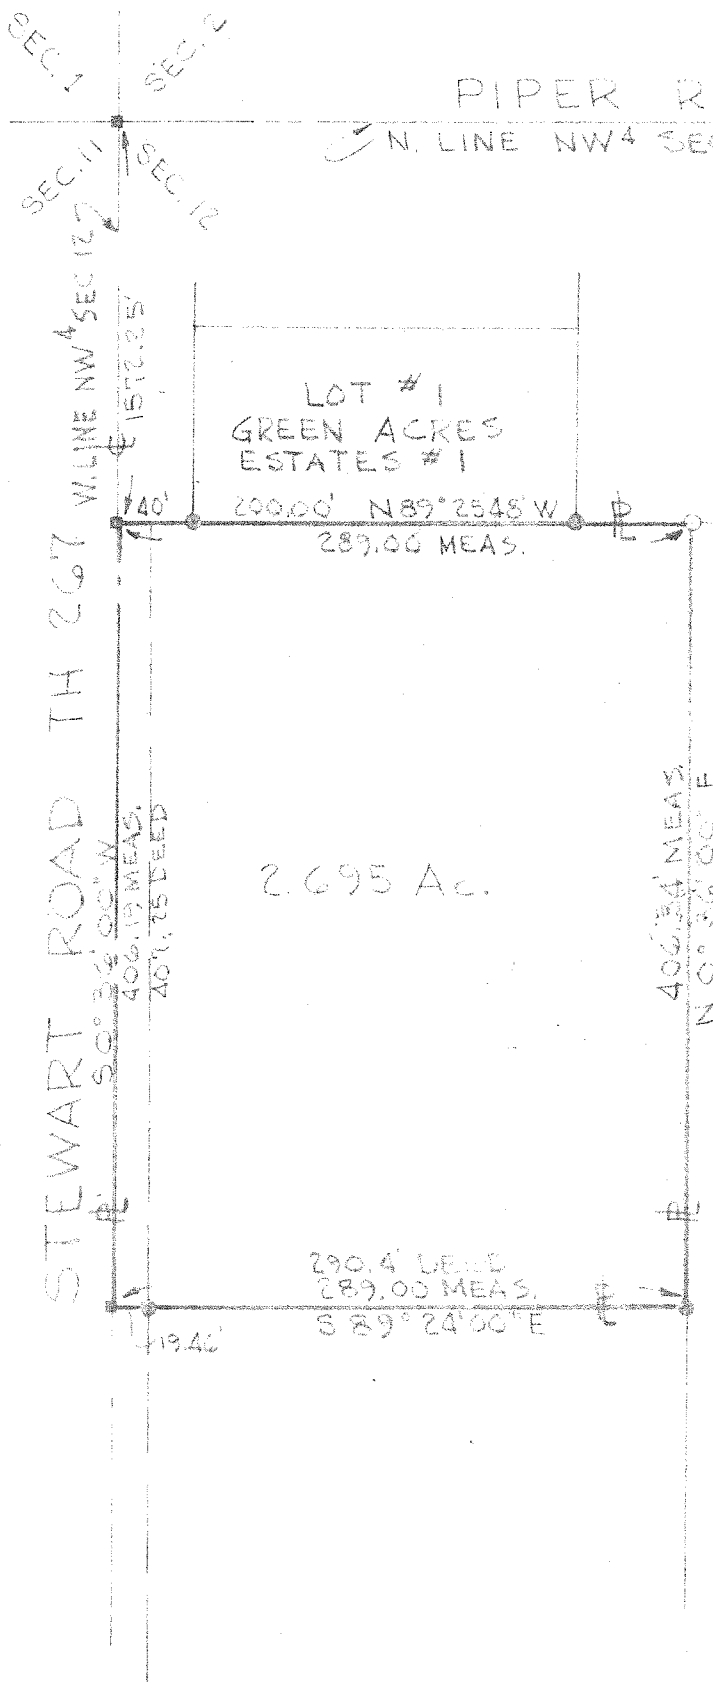

LEGEND

- RR SPIKE FOUND
- IRON PIN FOUND
- IRON PIN SET



SCALE 1" = 100'
 JULY 5, 1967

PROPERTY SURVEY
 FOR
 W. W. WORKMAN

LOCATED IN PART OF THE
 NW 4 OF SECTION 12, TOWNSHIP 21
 RANGE 18 MADISON TOWNSHIP,
 RICHLAND COUNTY, OHIO

C.B. Parrett
 C. B. PARRETT
 REG. SURVEYOR NO. 2871