

LOT SURVEY FOR Albukhart DATE 4-29-49


TOWN Madison Twp OHIO NO. _____

OWNER Albukhart OCCUPANT _____

SUB-DIV. _____ PT. OF SW OR. SEC. 13 TWP. 21 RN. 18

PLAT RECORDED IN VOL. _____ NO. _____ PAGE _____ OF _____

SCALE 1" = 100'
Except Where Proven

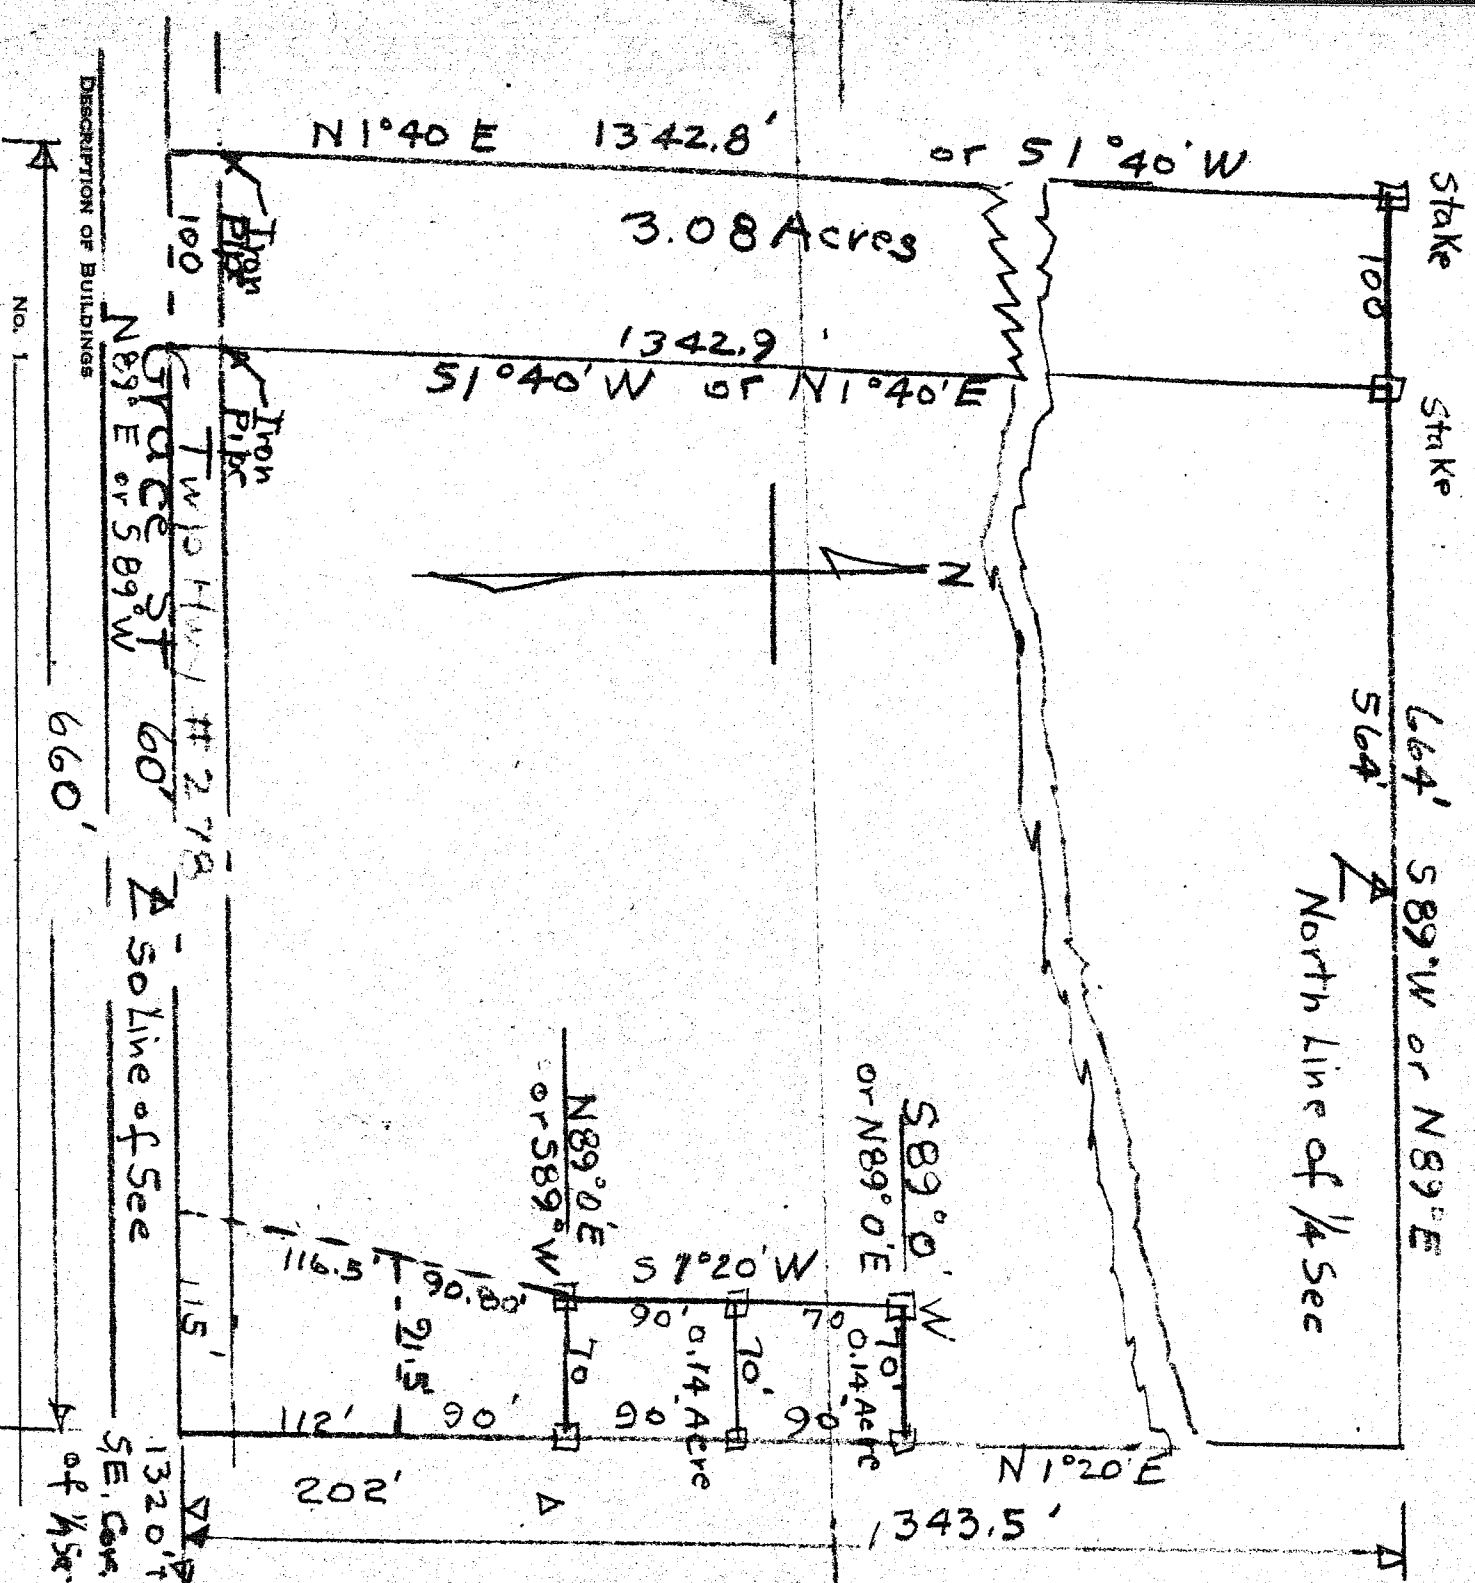

DESCRIPTION OF BUILDINGS

No. 1 _____

No. 2 _____

No. 3 _____

I HEREBY CERTIFY THAT I HAVE MADE A SURVEY OF THESE PREMISES AND FIND THE LOT SIZE, BUILDINGS, EASEMENTS, SET-BACK LINES, ETC. TO BE SHOWN.

H.C. Sword ENGINEER AND SURVEYOR, MANSFIELD, OHIO
Reg. Surv. # 933