


SURVEY FOR DELBERT CLUTTER

PT. NE 1/4, SEC 14, T-21, R-18,
MADISON TWP., RICHLAND CO.,
STATE OF OHIO

DATE 2-3-83
SCALE 1" = 50'
○ IRON PIN FOUND
● IRON PIN SET
■ RAILROAD SPIKE SET

Arthur W. Van Auken
ARTHUR W. VAN AUKER
REG. SURVEYOR #4722
SM 1600

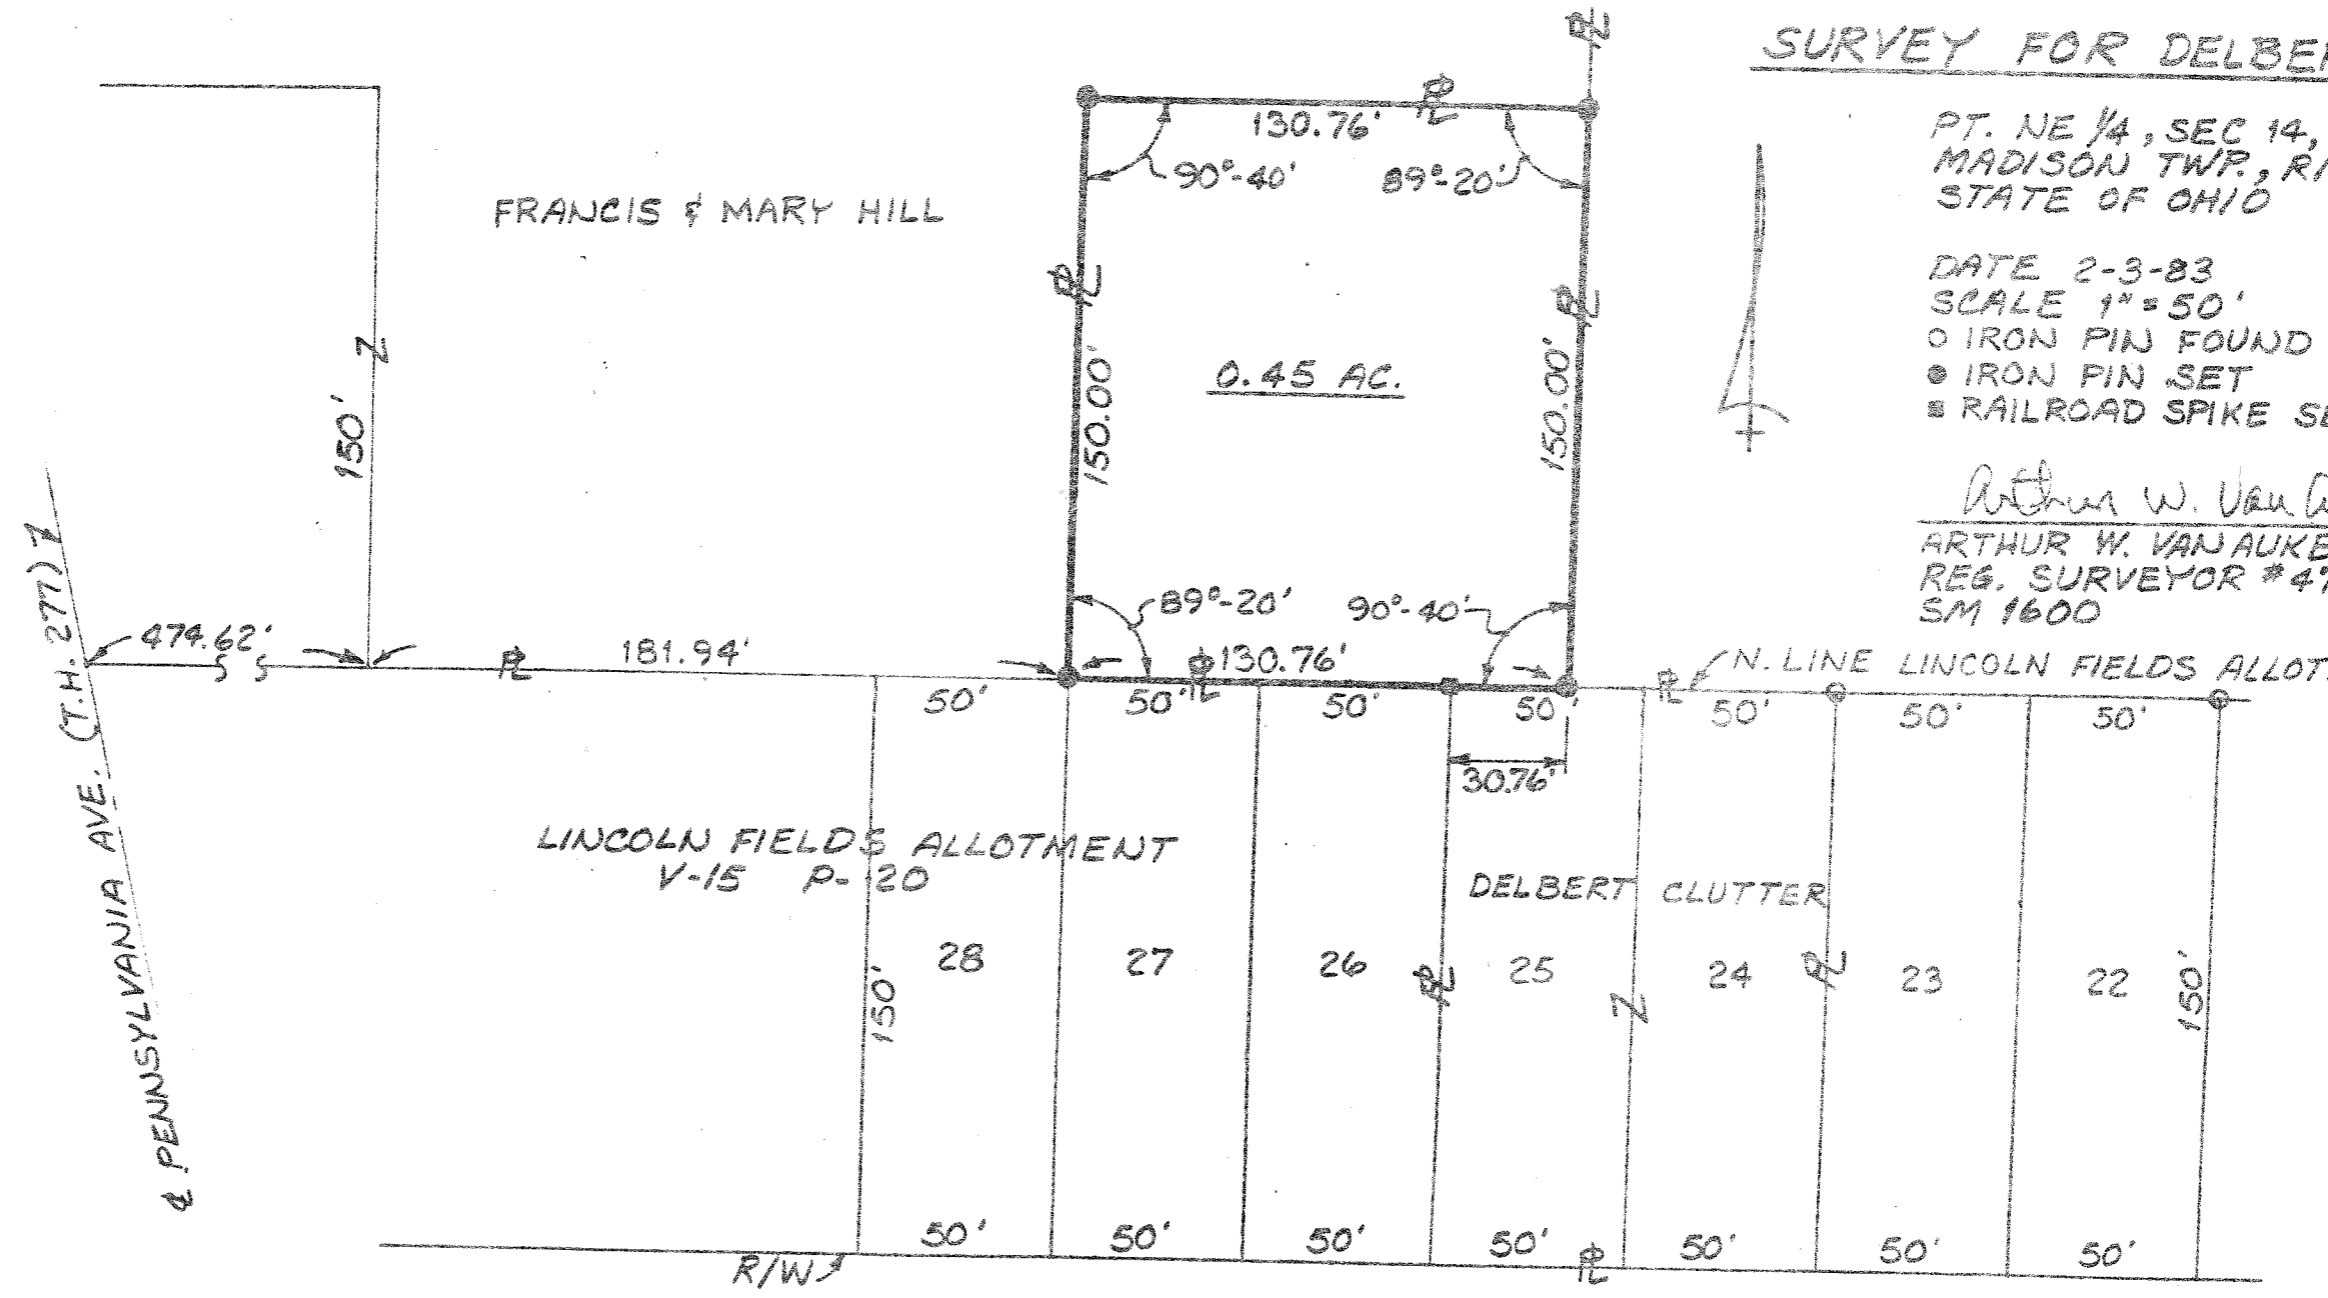

4. PENNSYLVANIA AVE. (T.H. 277) 1

FRANCIS & MARY HILL

0.45 AC.

LINCOLN FIELDS ALLOTMENT
V-15 P-20

DELBERT CLUTTER

YALE AVE. (60')

SHAFER, JOHNSTON, LICHTENWALTER
& ASSOCIATES, INC.
CONSULTING ENGINEERS - SURVEYORS
MANSFIELD OHIO WOOSTER