

LINCOLN HEIGHTS NO. 4


S.W. 1/4 Sec. 14 T. 21, R. 18.

Lot 13 2 A's.

5/1/28.

All lot corners marked with pipe.

APPROVED
Walter E. Rank

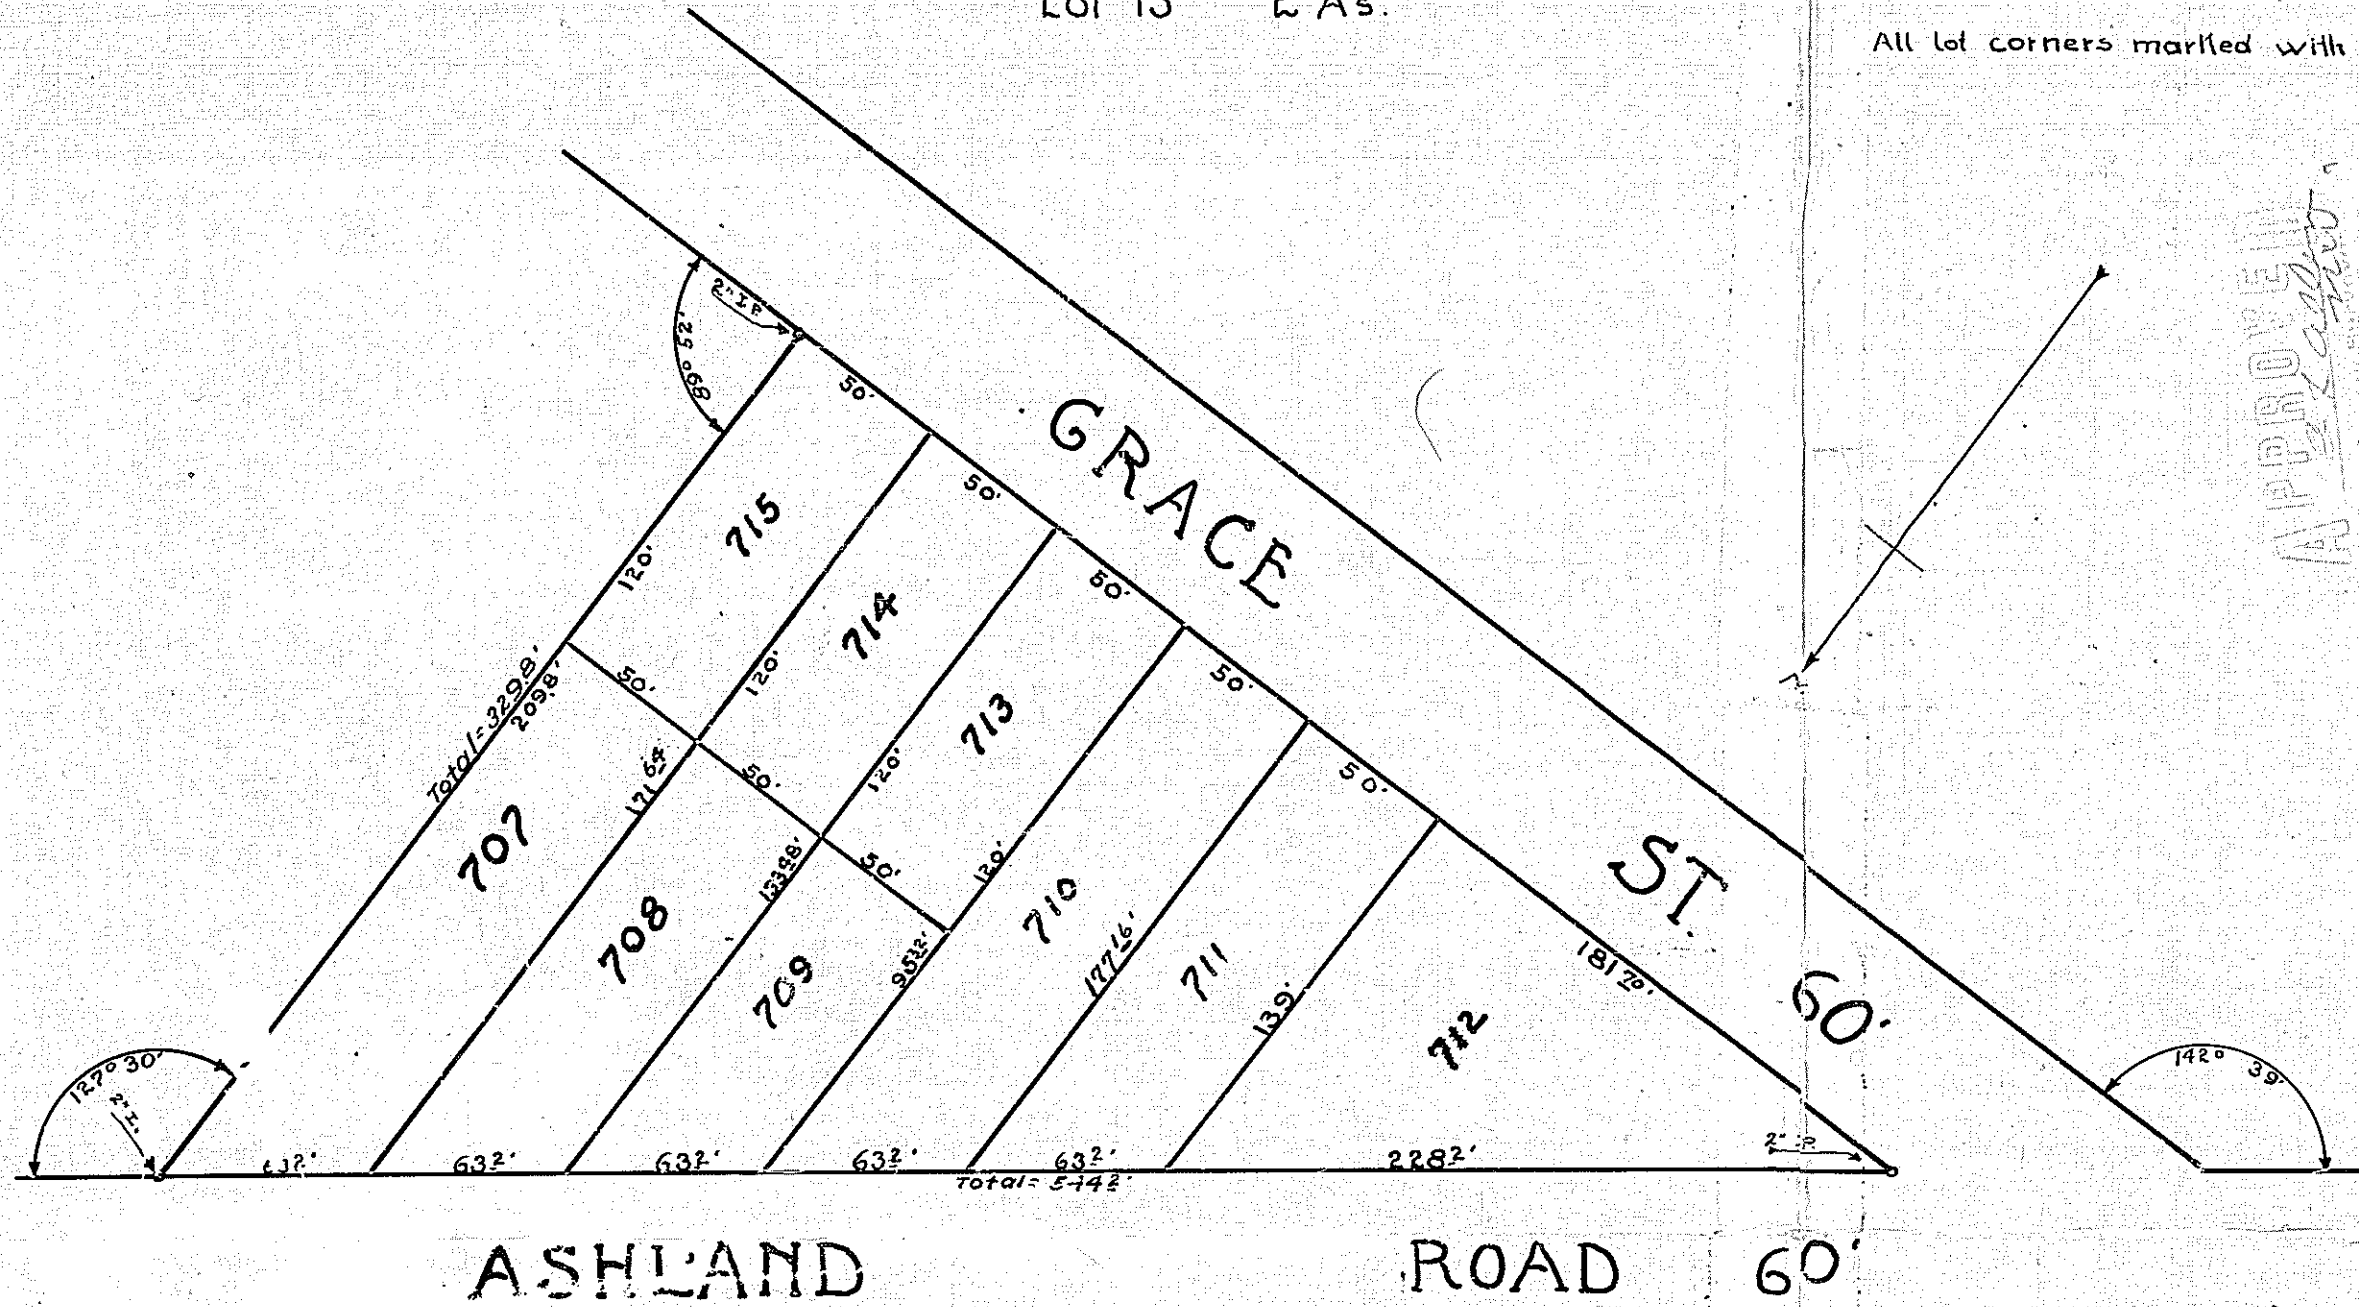

We the Planning Commission of Mansfield Ohio do hereby approve the within Plat.

Date 5/16/28

Sig. W. B. ... Secy

I hereby certify the within Plat & Notes are correct.

Approved W. C. Statler, City Engr.

Walter E. Rank c.e. "Surveyor."

We the Undersigned owners of all the lands embraced by the within Plat do hereby accept and adopt this sub-division of such land into lots as herein setforth and so dedicate to Public use forever our portions of the Streets as shown.

Witnesseth

Signatures

State of Ohio

County of Richland S.S.

Personally appeared before me a notary public in and for said County and State the above signed owners who acknowledged their signatures to be their free act and deed this 17th day of May, 28. In witness whereof I hereunto affix my hand and seal upon the date last above written.

Rec. May 16 1928
James L. ...
Arthur J. ...
Co. Auditor

Sig. W. B. ... Secy

Rec.

Seal

May 16 1928