

LOT SURVEY FOR Chas. F. Ackerman, Owner Date May 13th 1944


Town Mansfield Ohio No. (none) North Main St.

Owner Chas. F. Ackerman Occupant Vacant land

Sub-Div. Adjoins Hoffer addn. Pt. of N. 1/2 OR Sec. 15 Twp. 21 Rn. 18

Plat recorded in vol. \_\_\_\_\_ No. \_\_\_\_\_ Page \_\_\_\_\_ of County tax plats only.

Scale 1 in. = 200 ft.

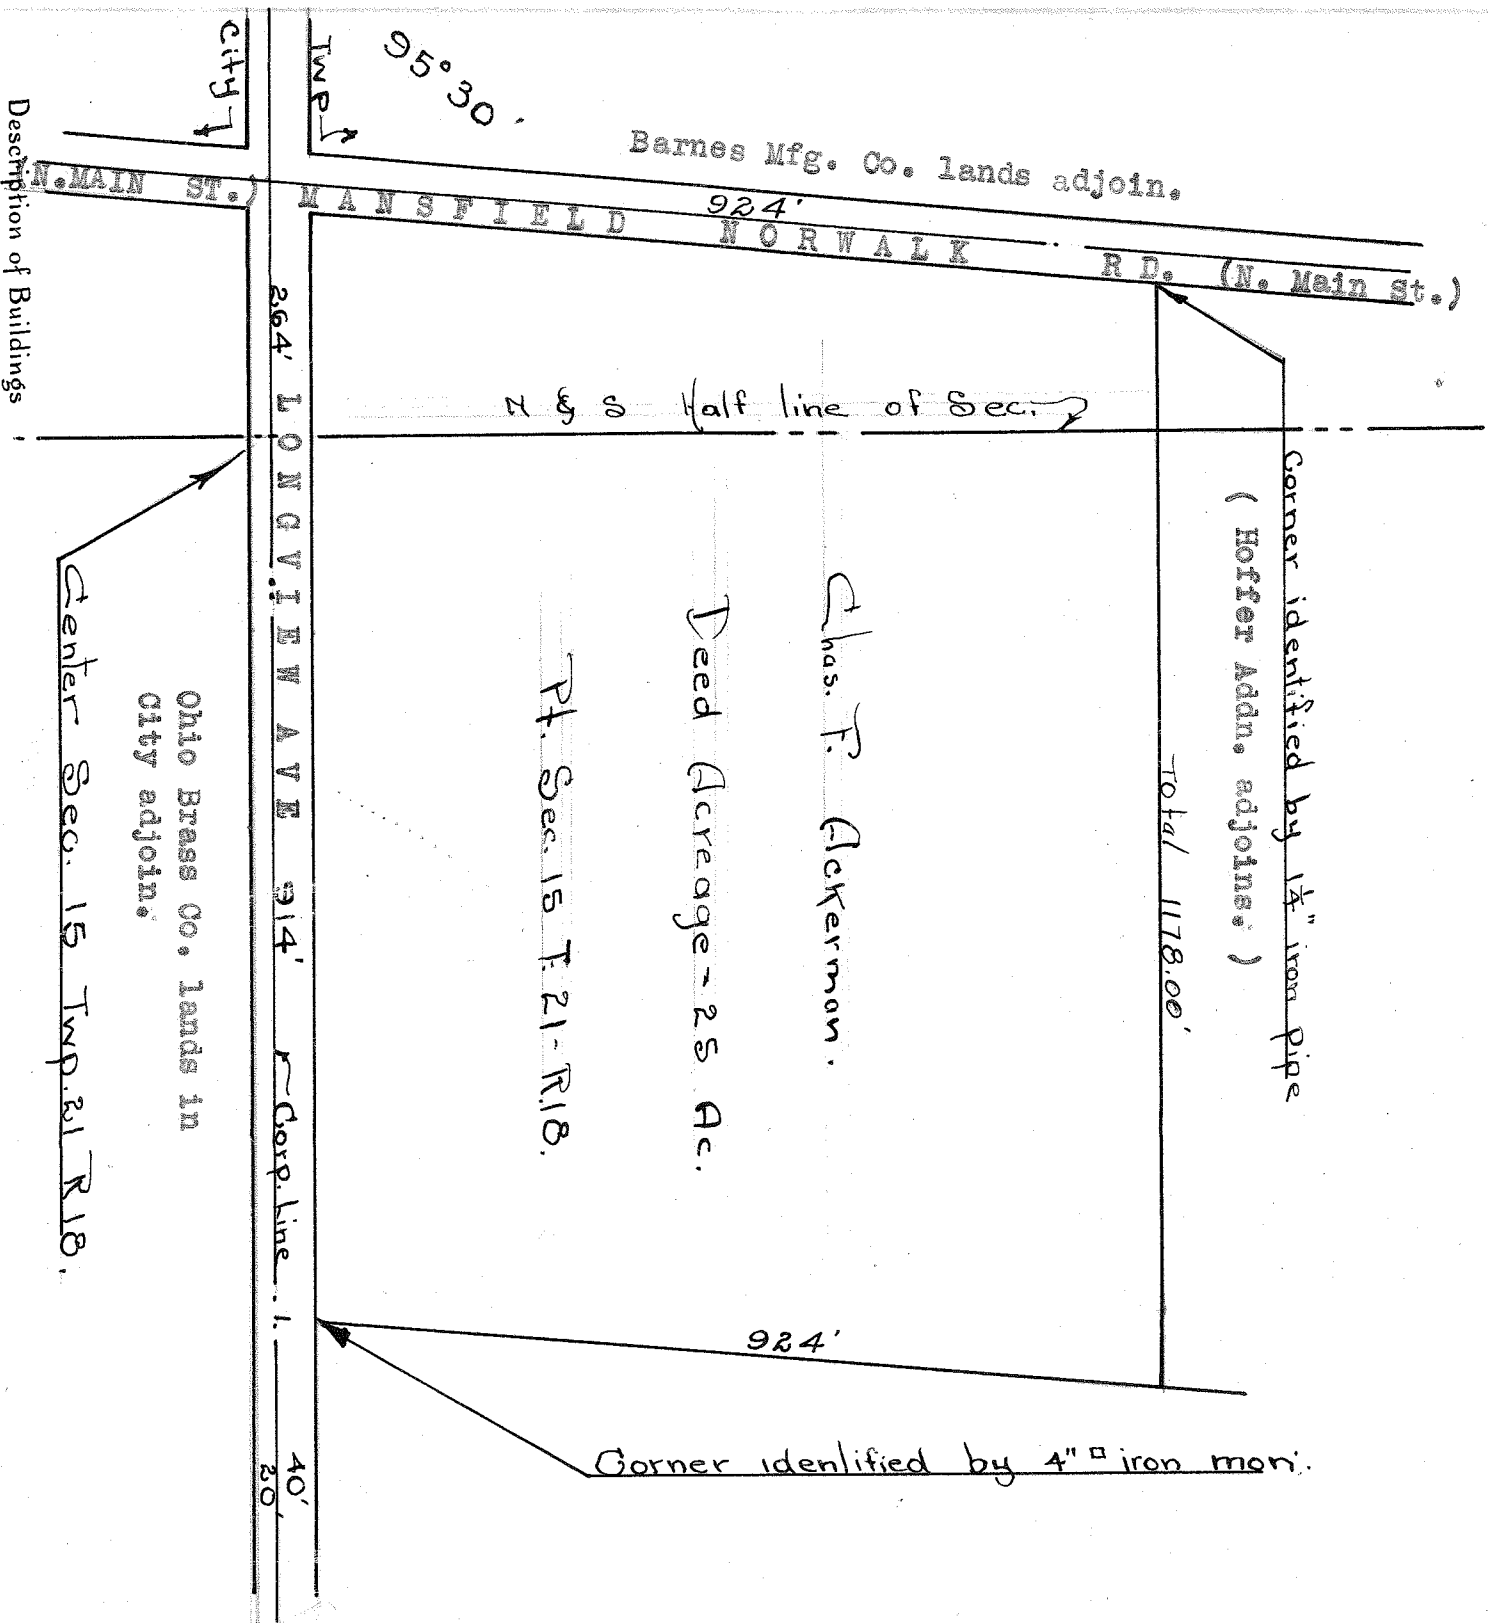

Description of Buildings

No. 1 Unimproved, Vacant land

No. 2 \_\_\_\_\_

No. 3 \_\_\_\_\_

I hereby certify that I have made a survey of these premises and find the lot size, buildings, easements, set-back lines, etc. to be as shown.

Survey fee \$15.00

*Walter P. Paul*

Engineer and Surveyor, Mansfield, Ohio