

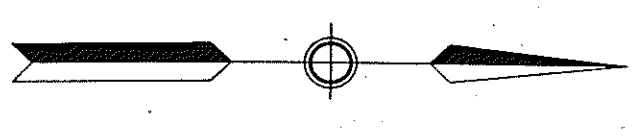


FED. RD. DIVISION	STATE	PROJECT	
-------------------	-------	---------	--

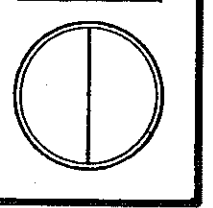

SCALE: 1" = 100'  
I.P. = IRON PIN

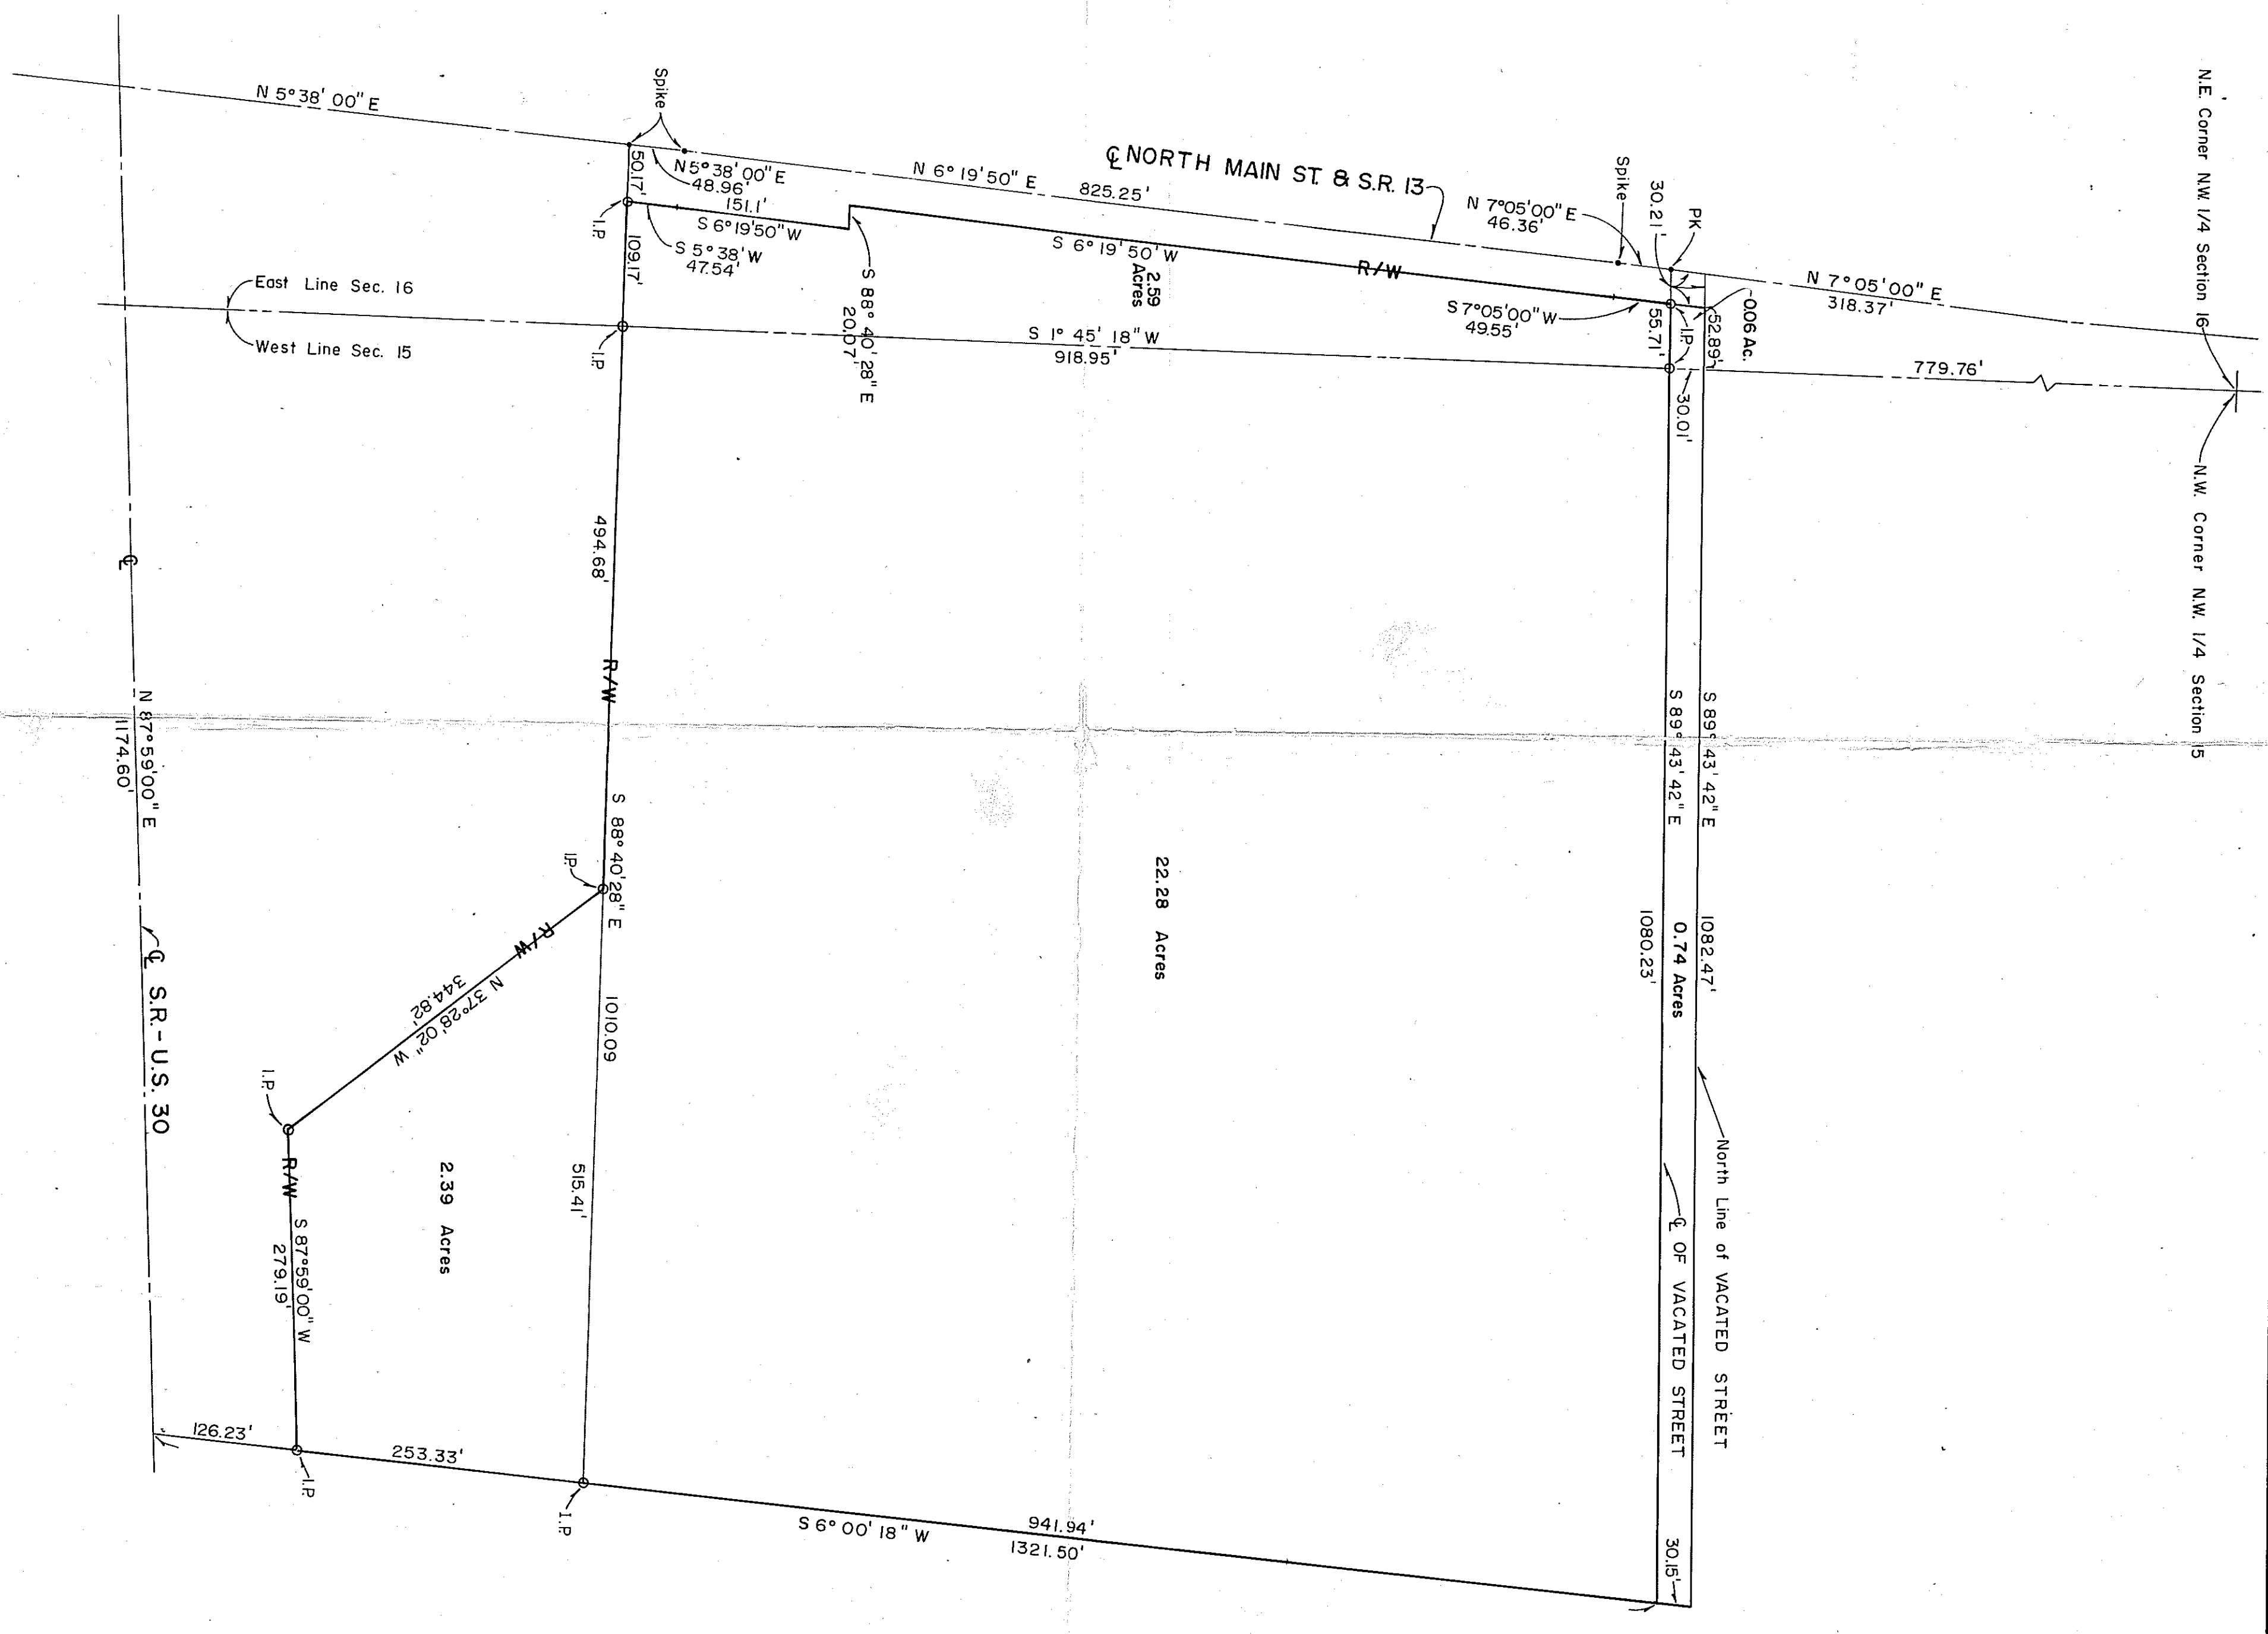

*Robert M. Little*  
Robert M. Little  
Reg. Surveyor # 5524

**Richland Engineering Limited**  
CONSULTING ENGINEERS  
MANSFIELD, OHIO

**MANSFIELD INDUSTRIAL CAMPUS, INC.**  
**FARMERS BANK BUILDING**  
**MANSFIELD OHIO**

Situated in the City of Mansfield, County of Richland, State of Ohio and being a part of the NW 1/4 of Sec. 15 and a part of the NE 1/4 of Sec. 15, Township 21, Range 18

DESIGNED	DRAWN	TRACED	CHECKED	REVIEWED	DATE	REVISED
	H.E.W.					