


QUANTITIES	INIT.	DATE
CALCULATED		
CHECKED		
REVISED		

MANSFIELD EXPRESSWAY U.S.R. 30.

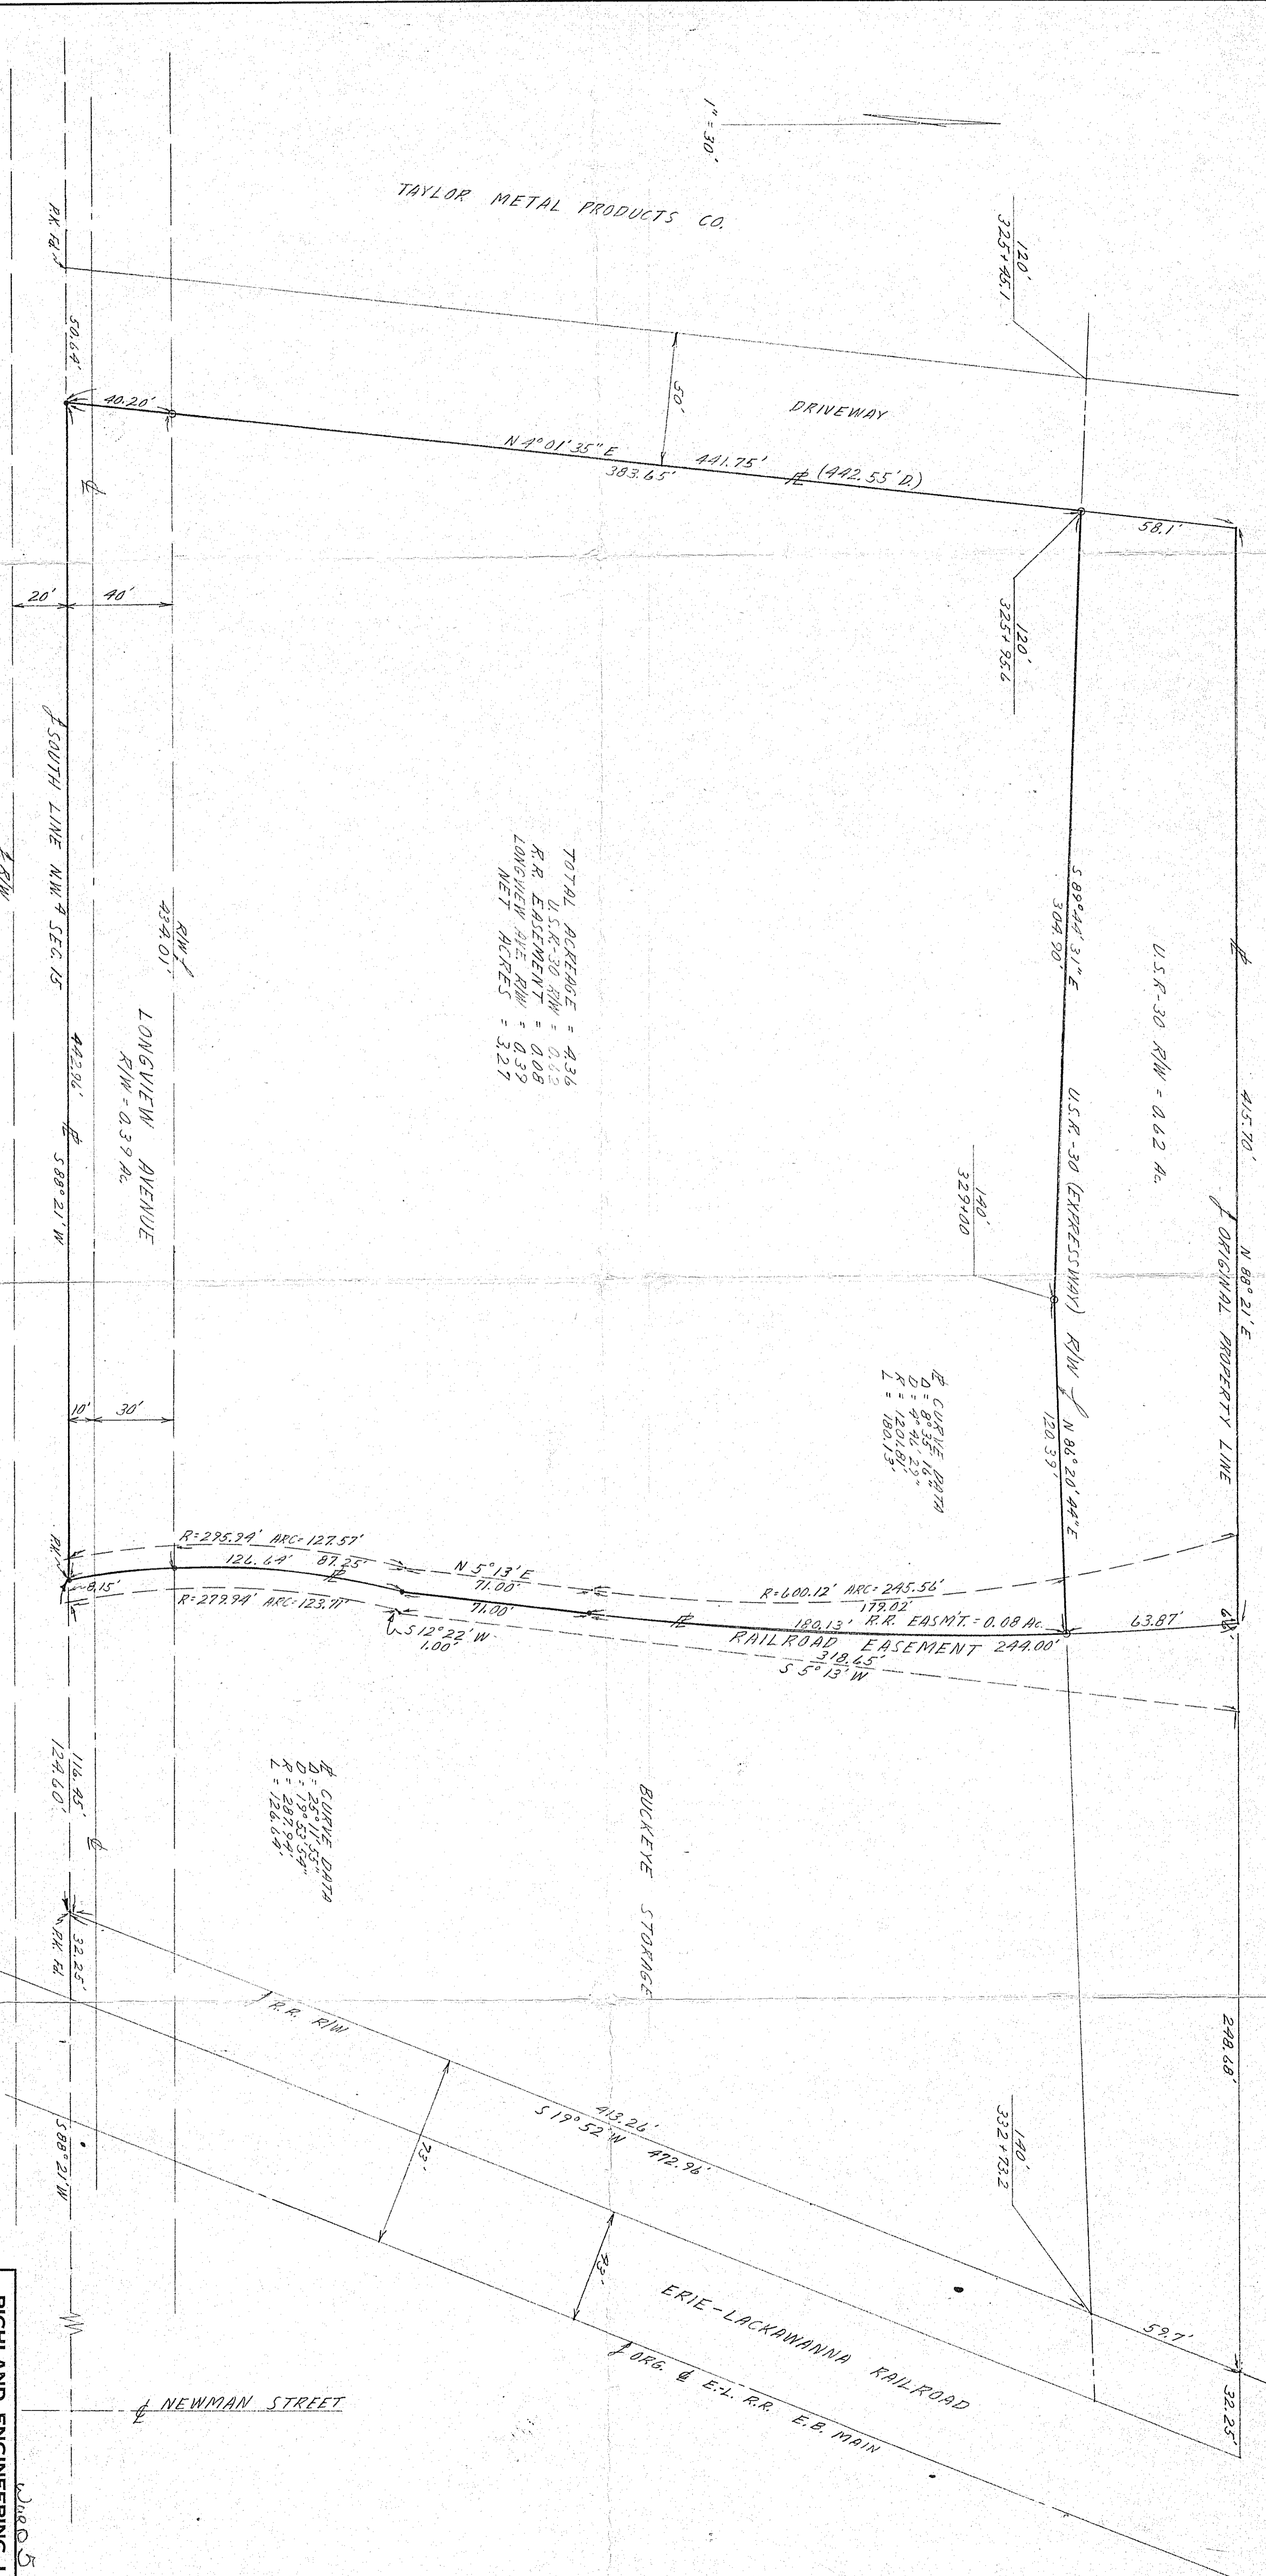

BY: *G. B. Parrett*
 REGISTERED SURVEYOR #2871

RICHLAND ENGINEERING LIMITED
CONSULTING ENGINEERS
OHIO

MANUSFIELD

SURVEY OF A 4.36 ACRE TRACT
FOR BARNES MFG. CO.
NW 4 SECTION 15 MADISON TWP
T-21, R-18 CITY OF MANSFIELD
RICHLAND CO., OHIO

5-25-70 7-1-70

DESIGNED	BY	CHECKED	DATE	REVISED
RF			5-25-70	7-1-70

FED. RD. DIVISION	STATE	PROJECT
2	OHIO	

