


SURVEY FOR
 KOKOSING MATERIALS, INC.,
 RANGE 18, TOWNSHIP 21, SECTION 15 AND 16
 CITY OF MANSFIELD, MADISON TOWNSHIP, RICHLAND COUNTY, OHIO.

Scale 1" = 80' Date 12-18-1986 P.B. P. D.V. 857 P. 98 Lot No.

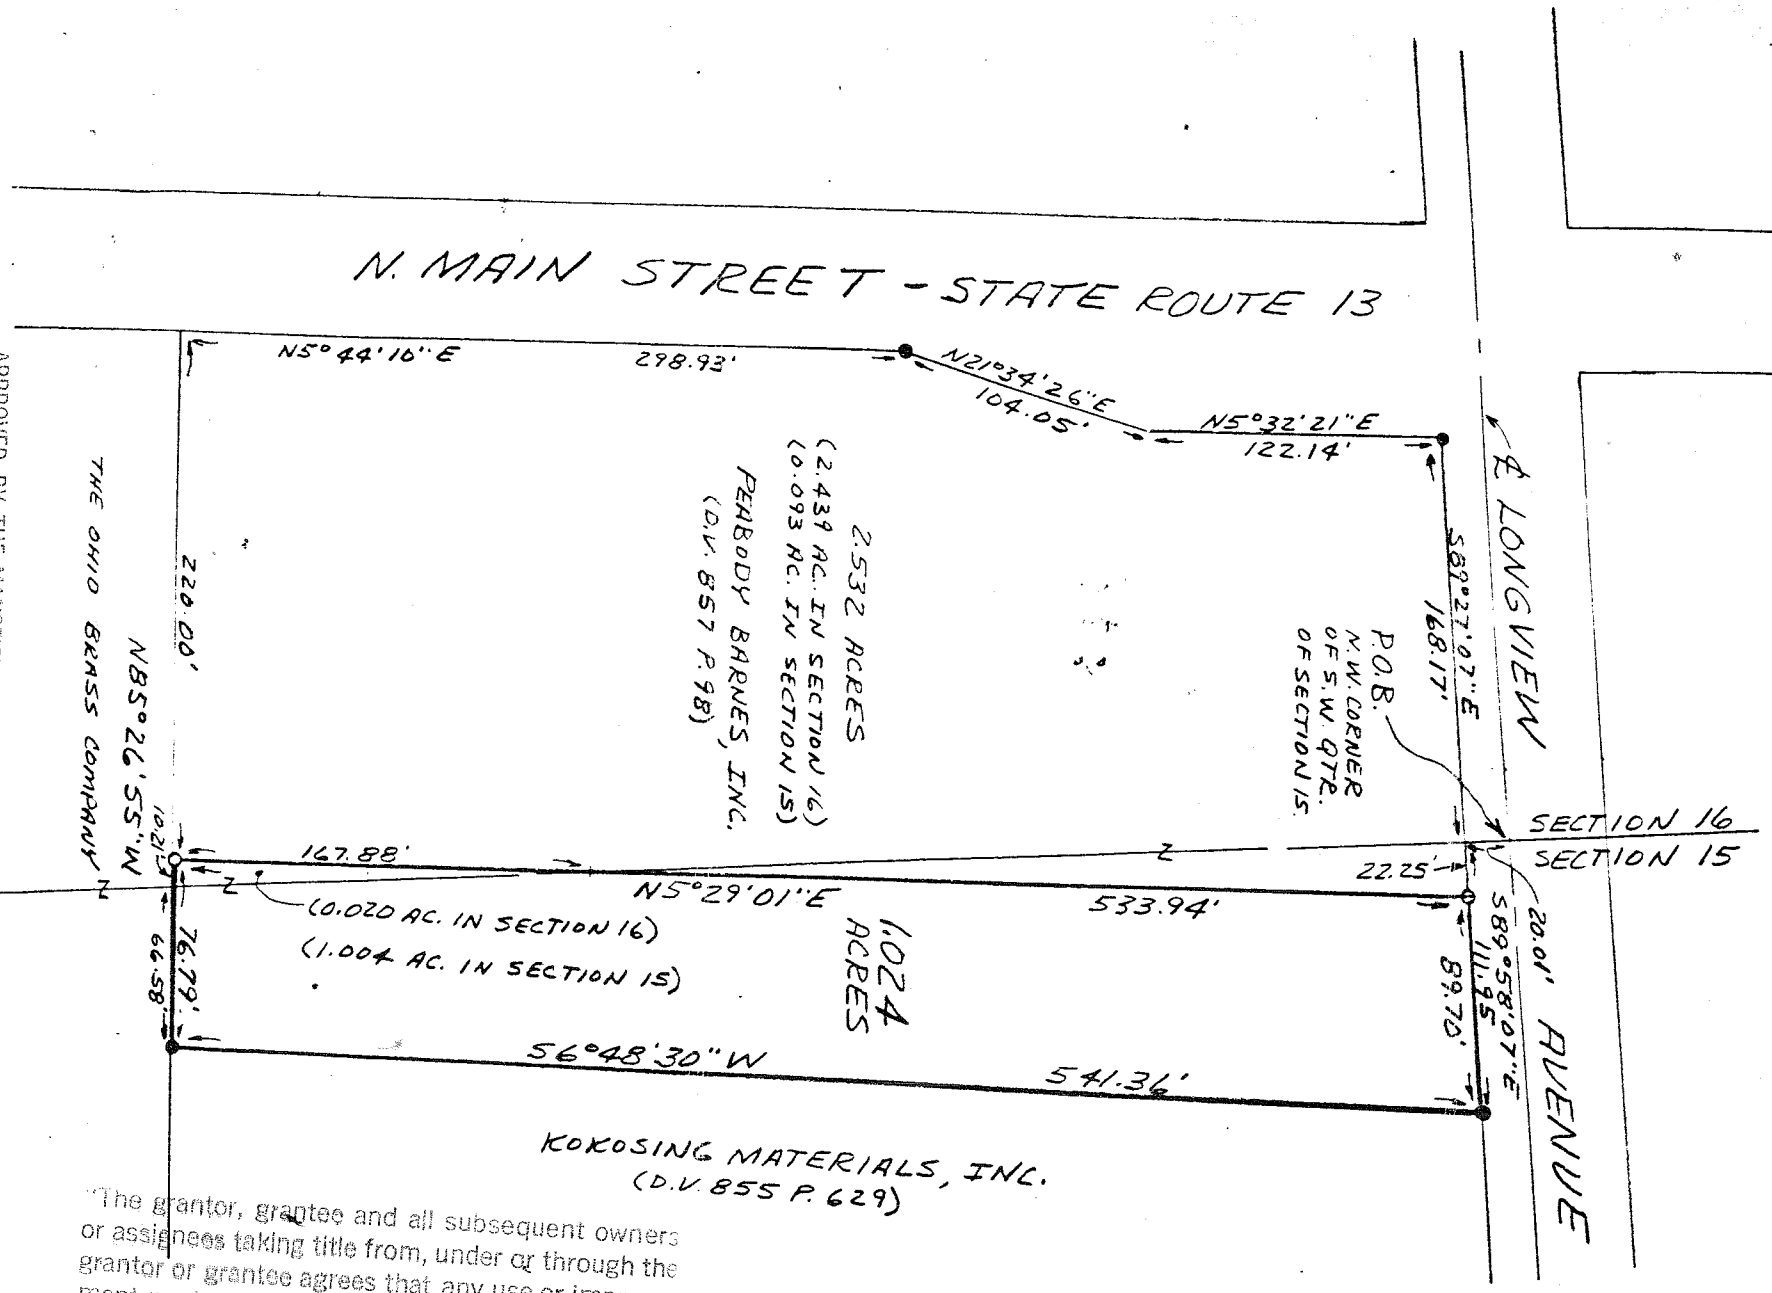

"The grantor, grantee and all subsequent owners or assignees taking title from, under or through the grantor or grantee agrees that any use or improvement made on this land shall be in conformity with all existing valid zoning, platting, health, or other lawful rules and regulations."

KOKOSING MATERIALS, INC.
 (D.V. 855 P. 629)

- LEGEND
- IRON PIN FOUND
 - 1/2" X 30" REBAR SET

APPROVED BY THE MANSFIELD CITY PLANNING COMMISSION,
 NO PLAT REQUIRED.
 SIGNED: *Bob Bond*
 SECRETARY, CITY PLANNING COMMISSION;
 DATE 4-30-87

I hereby certify that the foregoing drawing was prepared from an actual survey of the premises.
 Drawn by S.W.V.

Samuel W. Vance
 Registered Surveyor No. 6553

VANCE SURVEYING
 70 Geneva Ave.
 Weymouth, Ohio 43080