



HAROLD DAVID & PAULA JOLENE BALDRIDGE
PART OF LOT 60, COUNTRY CLUB NO. 1
NORTHWEST QUARTER, SECTION SEVENTEEN (17)
MADISON TOWNSHIP, RICHLAND COUNTY, OHIO
PLAT VOLUME 12, PAGE 4

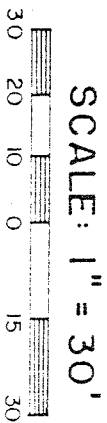

BEARINGS ARE ASSUMED

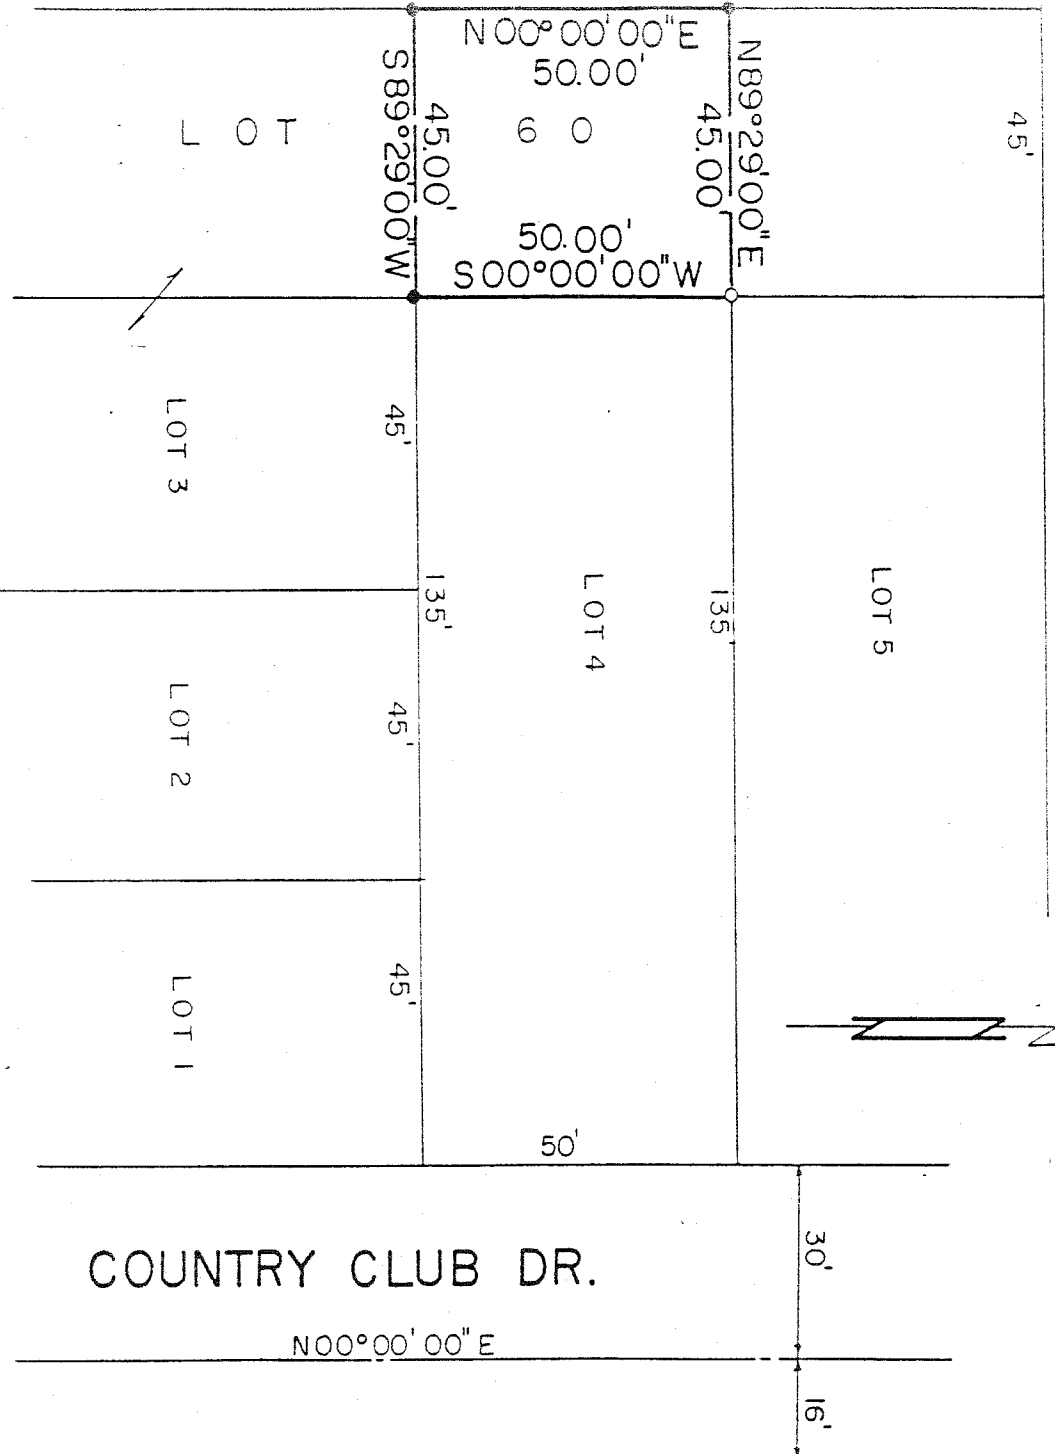

"The grantor, grantee and all subsequent owners or assignees taking title from, under or through the grantor or grantee agrees that any use or improvement made on this land shall be in conformity with all existing valid zoning, platting, health, or other lawful rules and regulations."

NEW SPLIT
MAP APPROVED

LMN 5-6-92
INITIAL DATE

- LEGEND**
- IRON PIPE FOUND
 - 5/8" IRON PIN SET WITH CAP STAMPED "LUTZ, 6756"

APPROVED BY THE MANSFIELD CITY PLANNING COMMISSION;
NO PLAT REQUIRED.
SIGNED: [Signature]
SECRETARY OF PLANNING COMMISSION:
DATE: 5-6-92

PREPARED BY: [Signature]

DAVID E. LUTZ
OHIO REGISTERED SURVEYOR NO. 6756
DATE: MAY 5, 1992