

LOT SURVEY FOR Thos. J. McDermott Date Dec 19-1940

Town Madison Twp. 14, Mansfield Ohio

No. 1645 Benedict Ave.

Owner D. K. Wiegman


Occupant D. K. Wiegman

Sub-Div. Country Club Pt. of N.W. Qr.

Sec. 17 Twp. 21 Rn. 18

Plat recorded in vol. 12 No. Page 4 of Richland Co. Records

Scale 1" = 30'

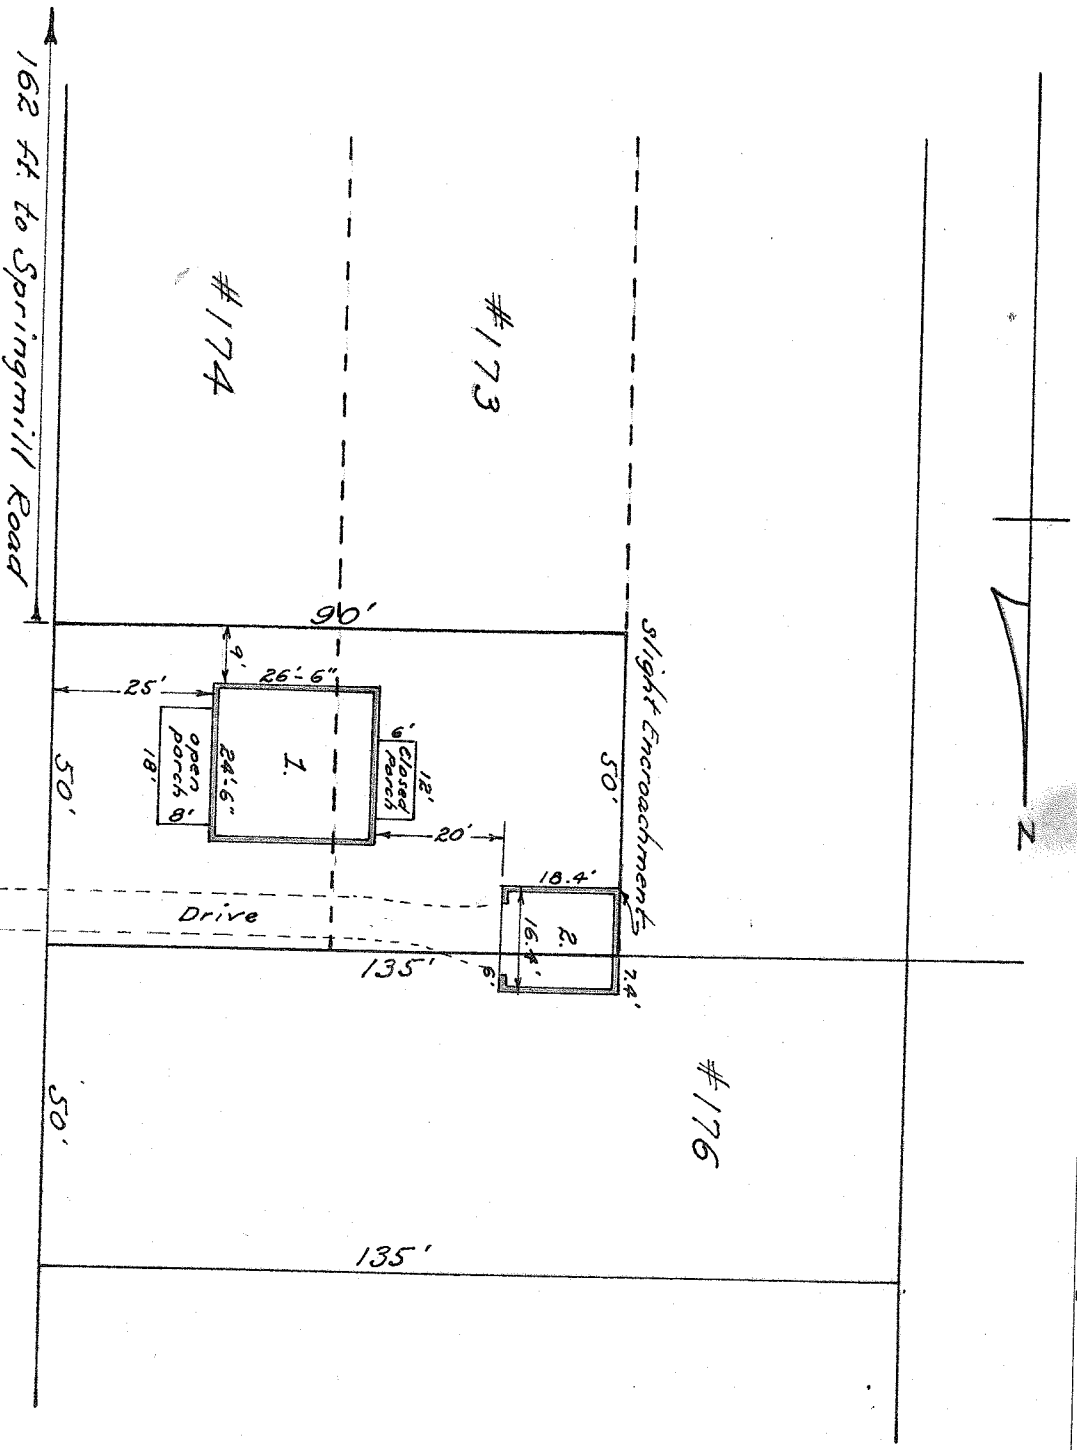

DE BENEDICT

AVE. 60'

Description of Buildings

No. 1 Two Story Frame dwelling

No. 2 Double Frame garage

No. 3

I hereby certify that I have made a survey of these premises and find the lot size, buildings, easements, set-back lines, etc. to be as shown.

Walter B. Burk

Engineer and Surveyor, Mansfield, Ohio