


Survey for R.W. Berger
SW 1/4 Sec. 18 & NW 1/4 Sec 19
Madison Twp.

June 1948

Scale: 1" = 20'

H.C. Sword

Lic. Surv. # 933

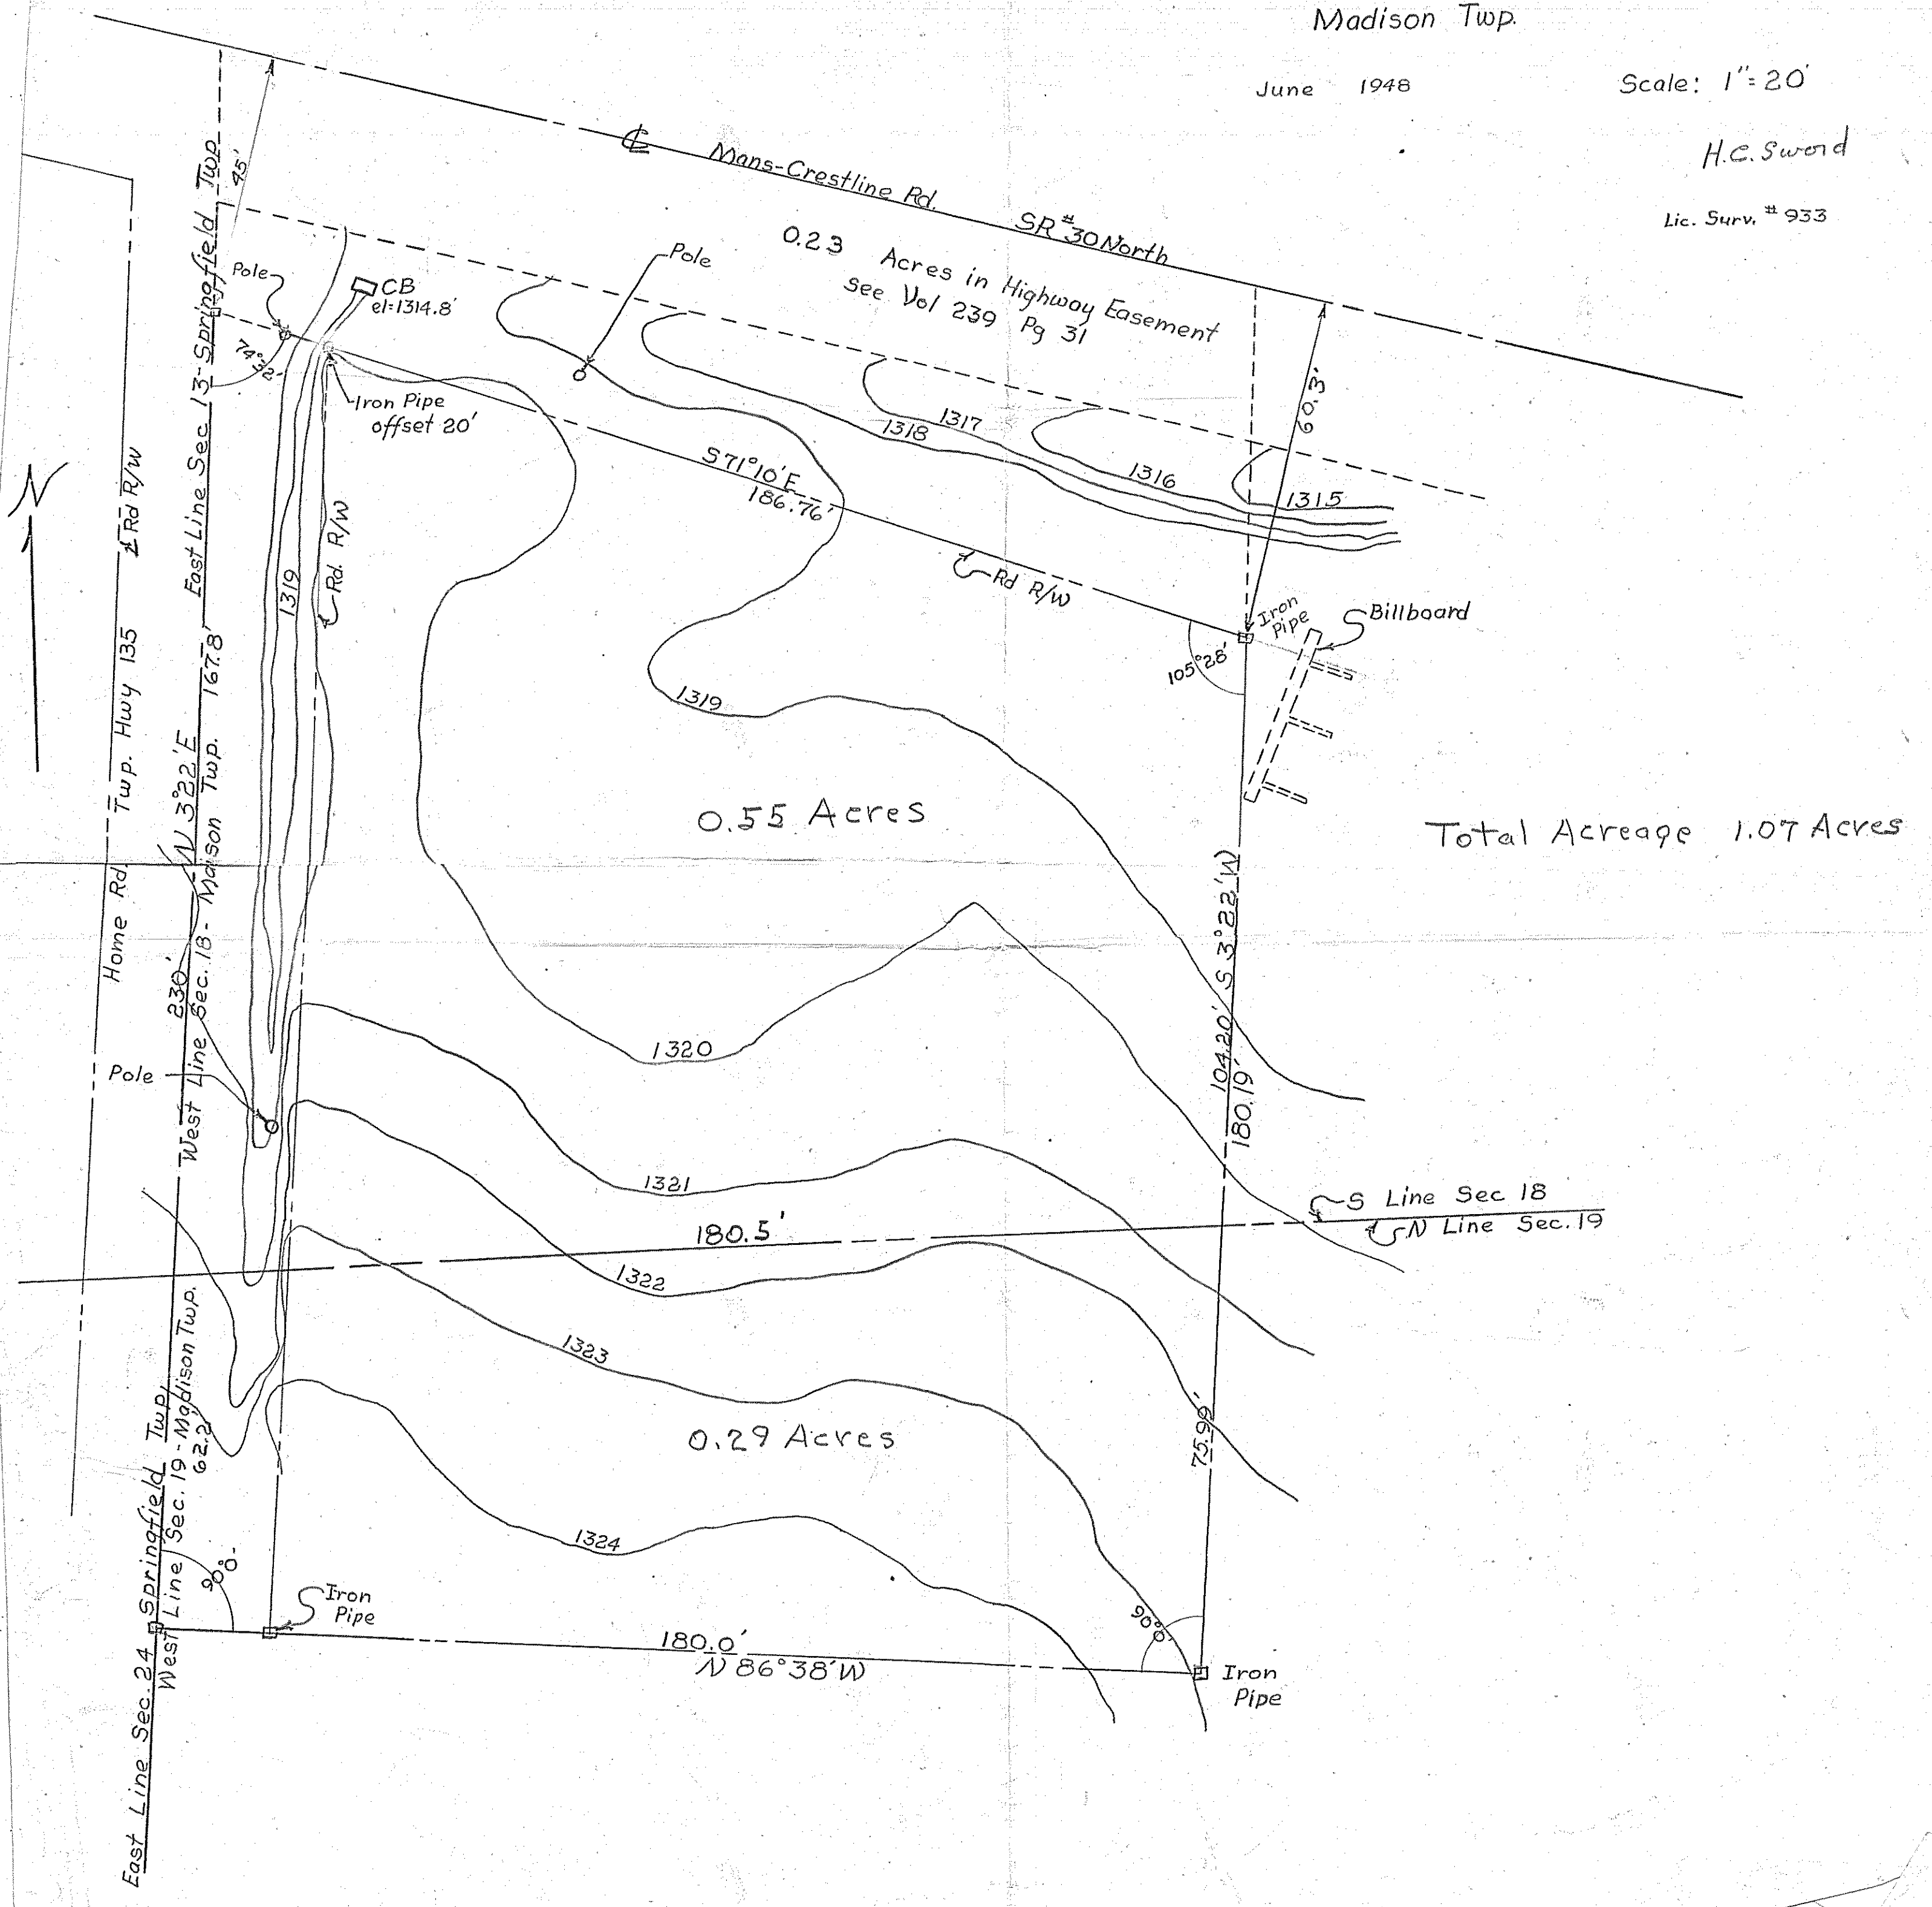

0.55 Acres

Total Acreage 1.07 Acres

0.29 Acres

0.23 Acres in Highway Easement
see Vol 239 Pg 31

East Line Sec. 24 Springfield Twp.
West Line Sec. 19 - Madison Twp. 62.2'
West Line Sec. 18 - Madison Twp. 167.8'
East Line Sec. 13 - Springfield Twp. 74.32'
Twp. Hwy 135
Home Rd
Springfield Twp.
Madison Twp.

Home Rd
Twp. Hwy 135
West Line Sec. 18 - Madison Twp. 167.8'

West Line Sec. 18 - Madison Twp. 167.8'

West Line Sec. 19 - Madison Twp. 62.2'

East Line Sec. 24 Springfield Twp.

Mans-Crestline Rd. SR #30 North

S 71°10'E
186.76'

180.5'

N 86°38'W
180.0'

104.20' S 3°22'W
180.19'

1315
1316
1317
1318
1319

1320
1321
1322
1323
1324

CB
el=1314.8

Iron Pipe
offset 20'

Iron Pipe
Billboard

S Line Sec 18
N Line Sec. 19

Iron Pipe

Iron Pipe

