


BEARINGS ARE
BASED ON DEED
VOL. 823, P. 123

PARCEL "B"
LOT 1
147.69

N. LOT
11.5350

A. LAMBOS ENTERPRISES
0.925 A
(VOL. 325, P. 123)


PARCEL "A"
FINE QTR
SECTION 22
0.0356 A

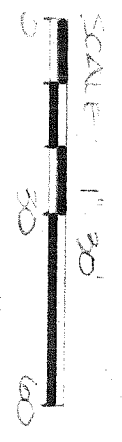

- CORNERS OF THIS SURVEY MARKED BY:
- ✕ RAIL ROAD SPIKE, FOUND
 - ✕ 2" IRON PIPE, FOUND
 - 3/8" IRON PIN WITH CAP STAMPED
"SEILEE, 4421", SET.

THIS SURVEY WAS MADE FOR CHET
N. CHILN, AT THE REQUEST OF
ATTORNEY KAY DILLON.

EAST LINE
NE QTR
SECTION 22

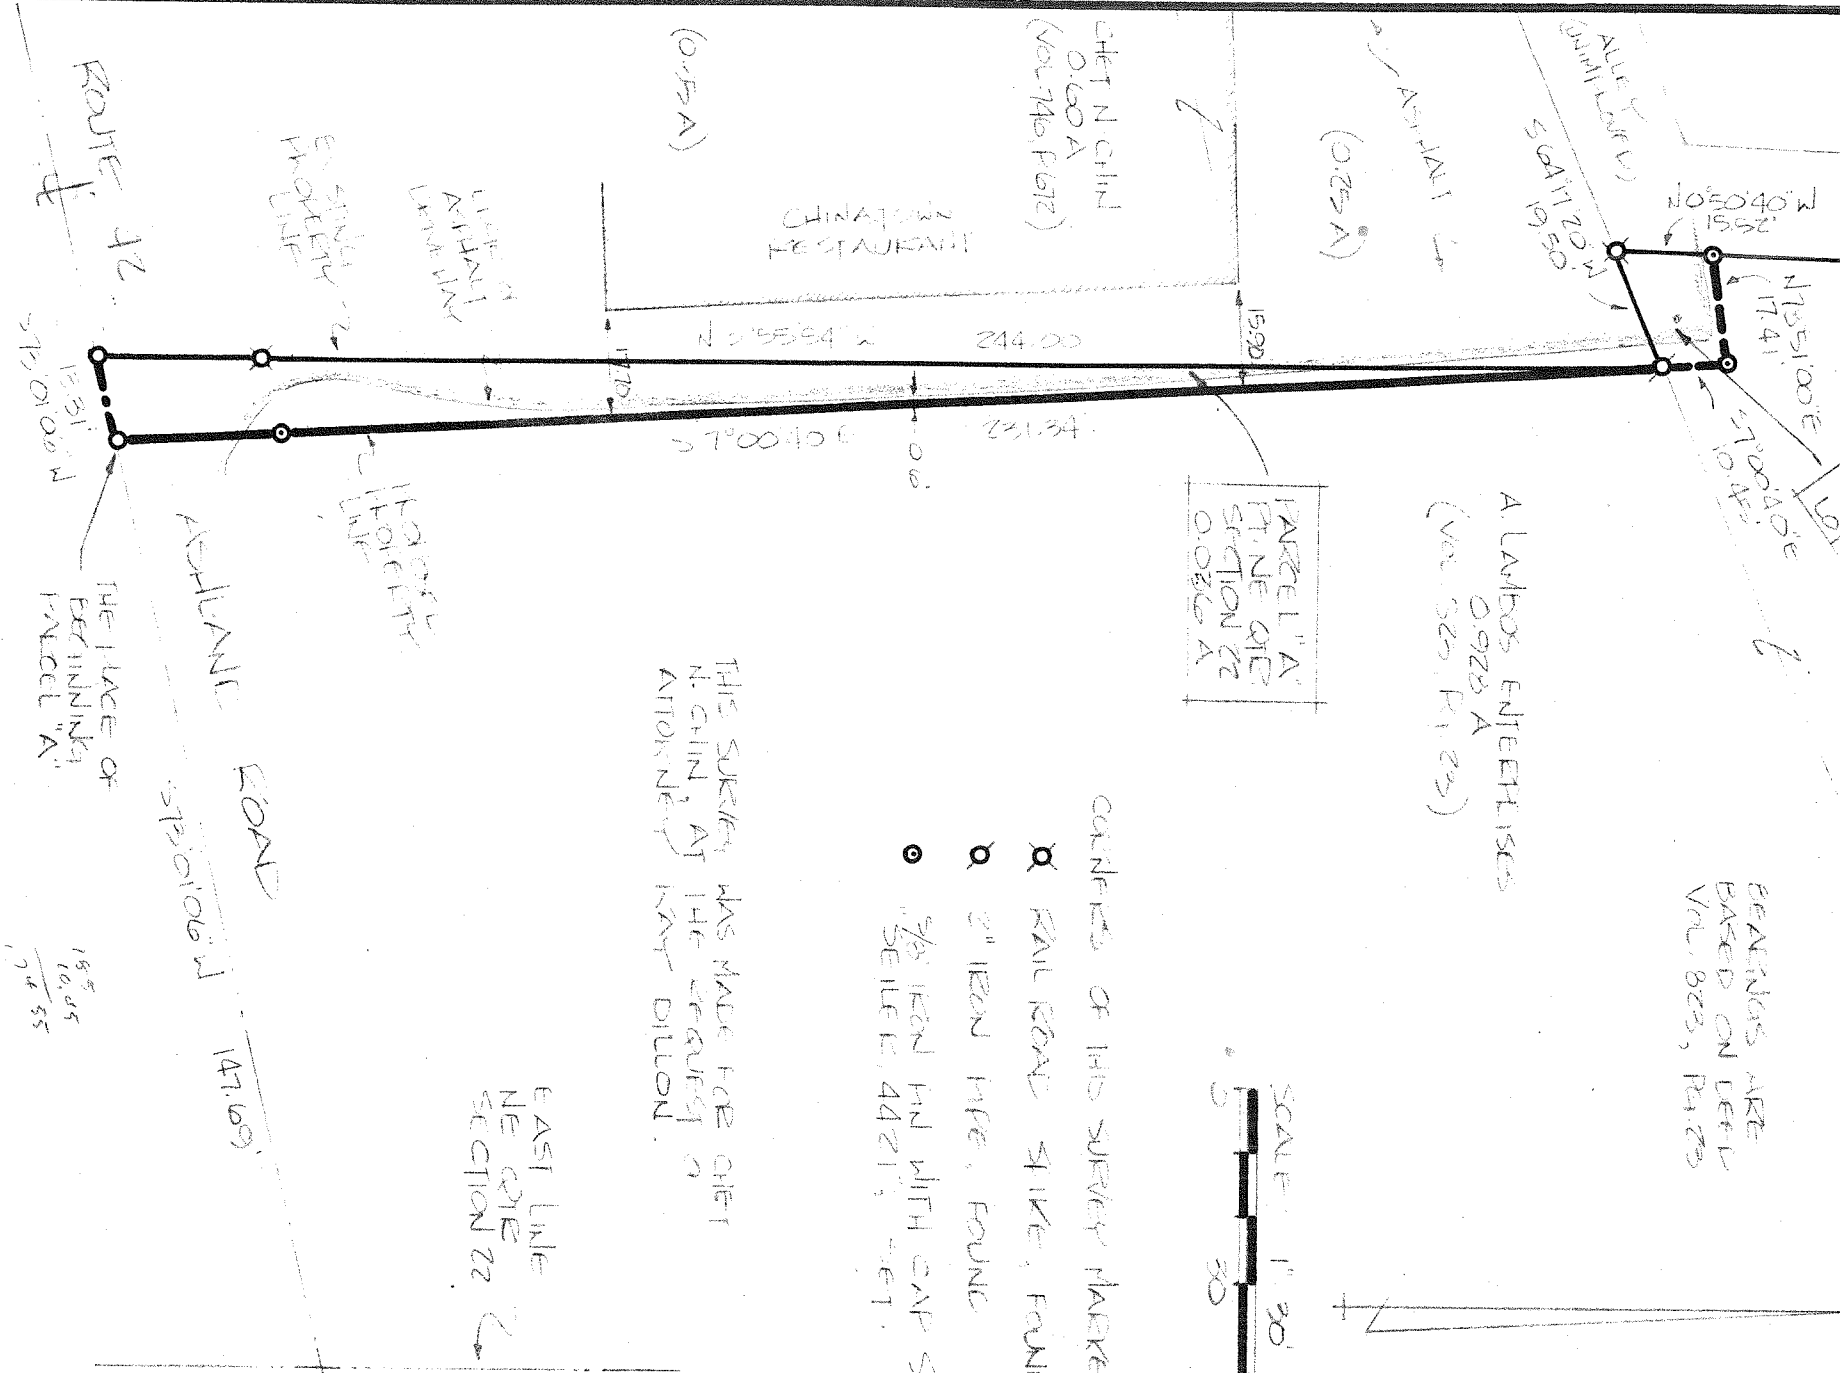

SURVEY BY: JUDITH A. SEILEE
ECC# SURVEYOR # 4421
5216 NORTH MAIN STREET
MANSFIELD, OHIO 44902
(419) 522 9444

SURVEY MAP FOR HEATHERLY TRANSFER			
A LAMBOS ENTERPRISES TO CHET N. CHILN			
PART NE QTR SECTION 22			
TWP 21, R-19 - AND -			
PART OF LOT NUMBER 5850			
CITY OF MANSFIELD, OHIO			
DATE DEC. 11, 1981	SCALE 1" = 30'		
DEED NO. 872088	DEED BY: LGS		