


MADISON TOWNSHIP
PT. 3.W. Q1 5EC. 23 T-21 R-18

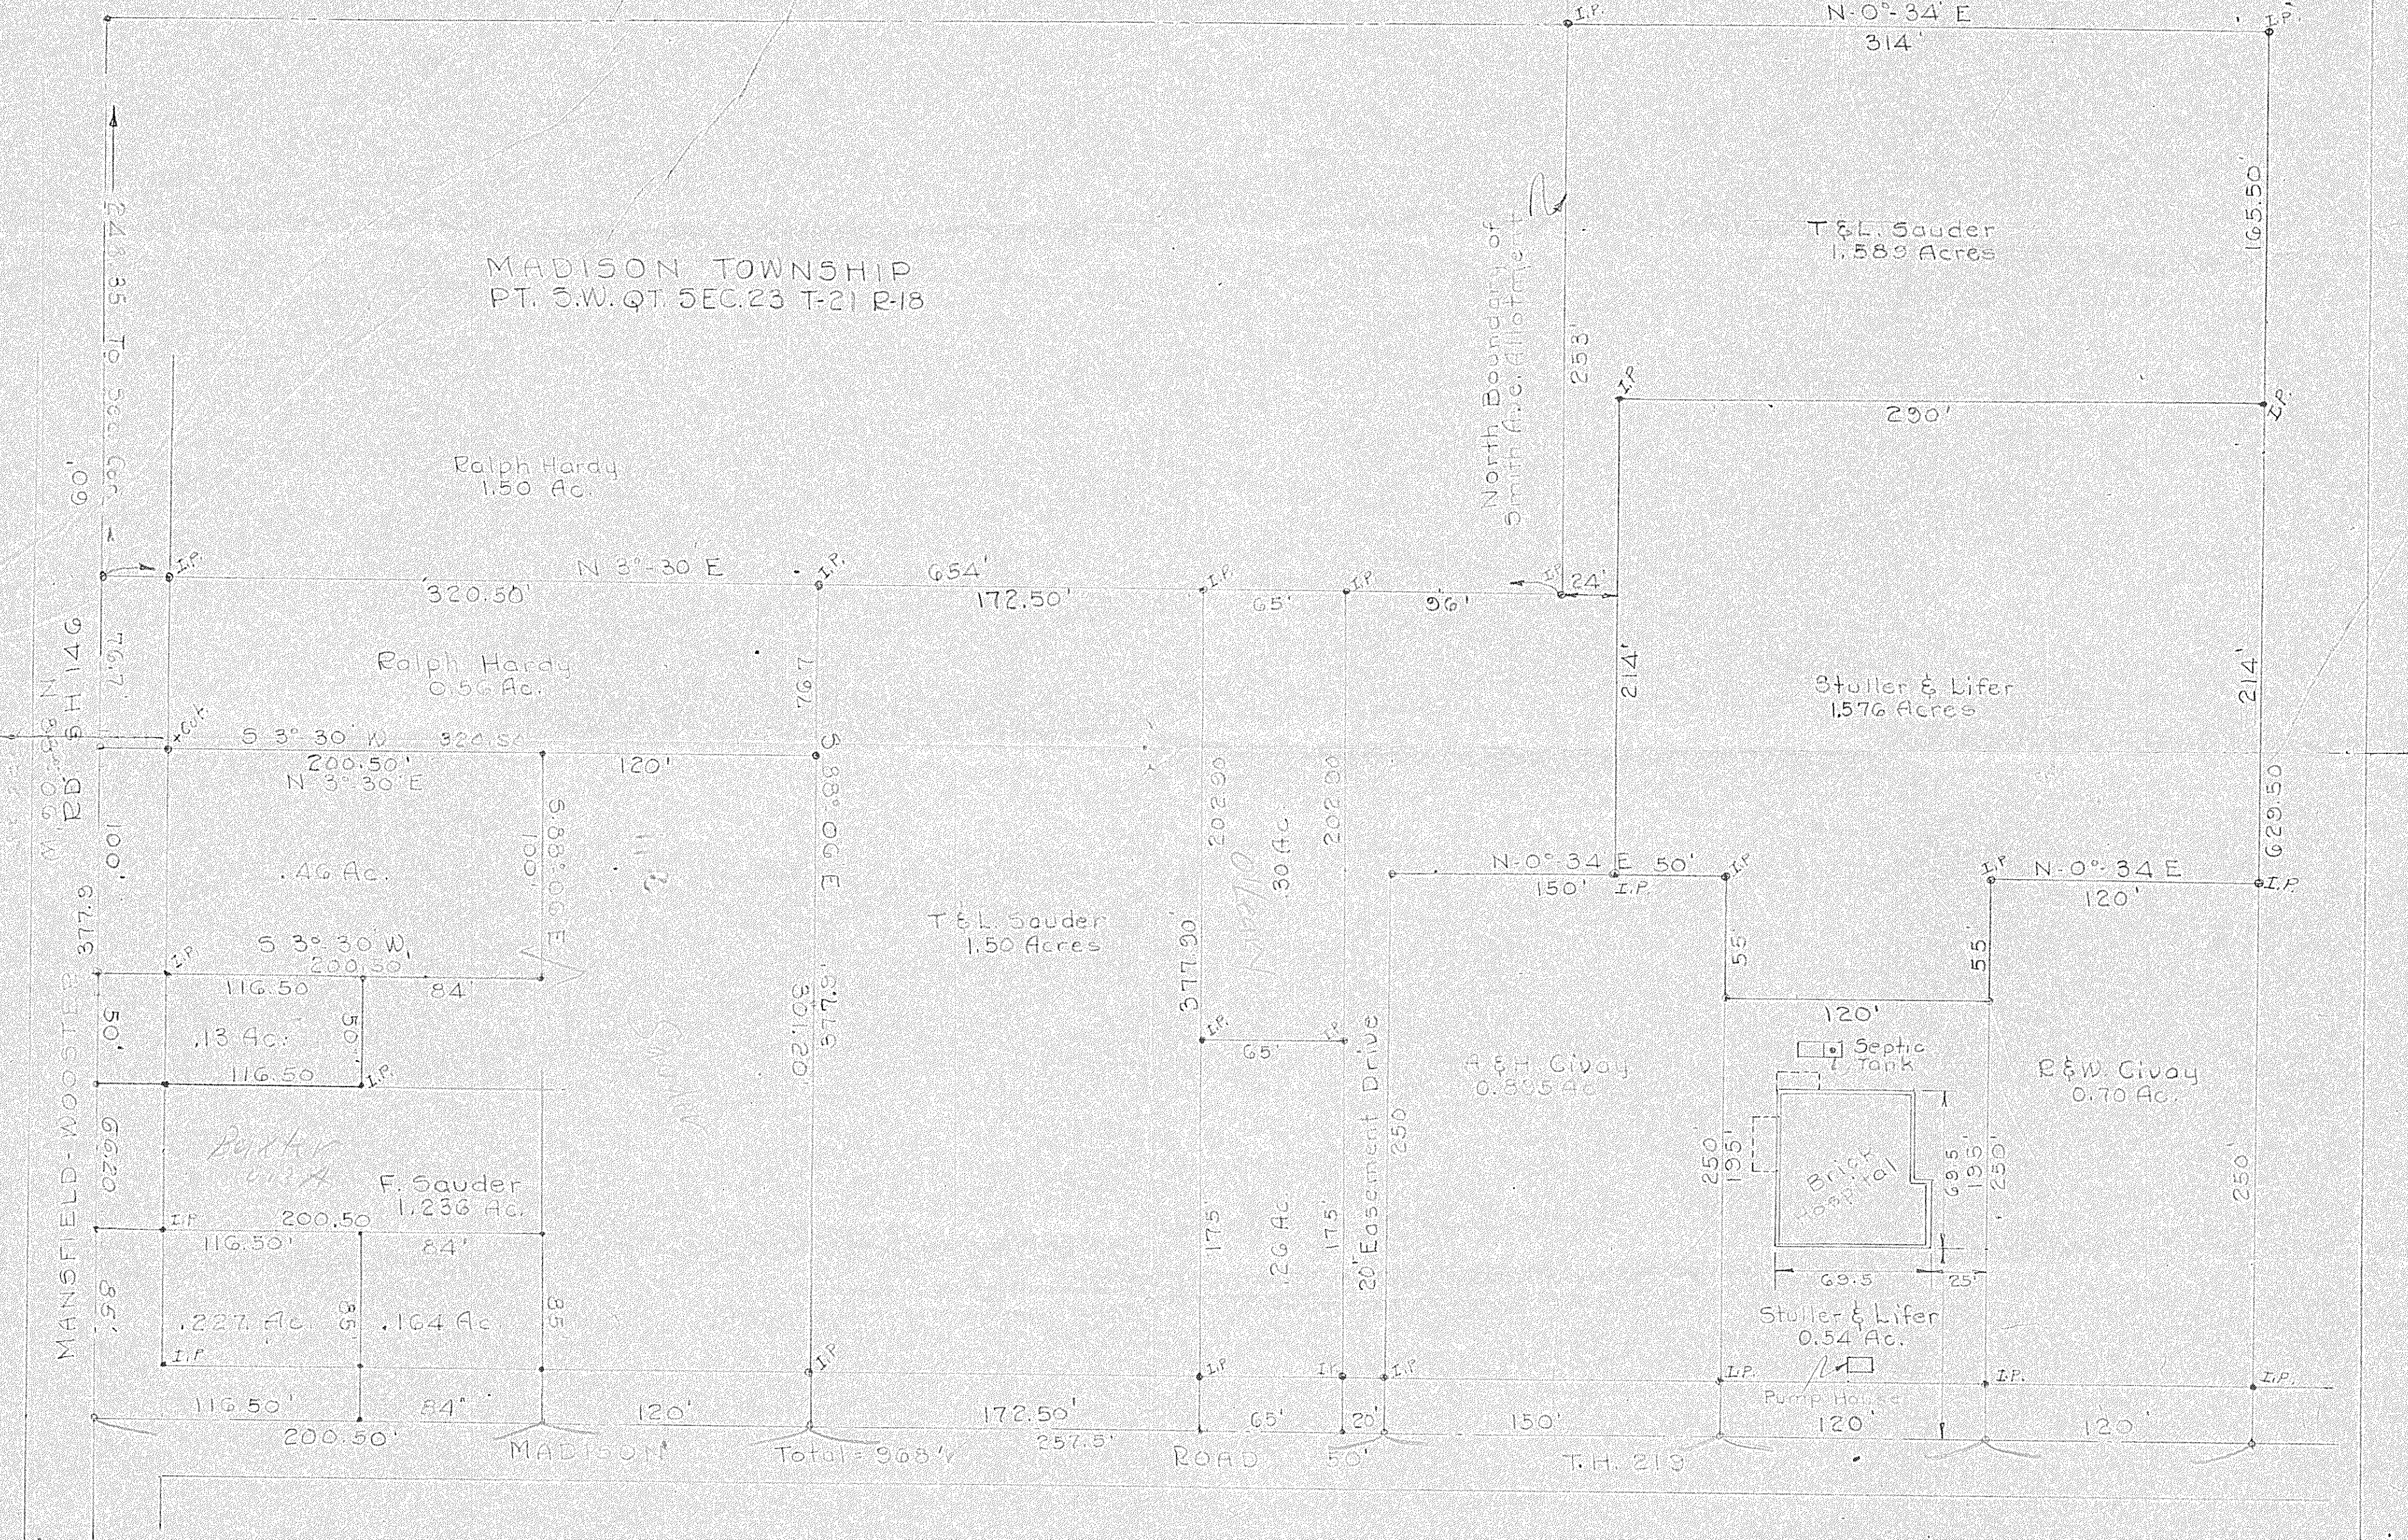

MANSFIELD-WOOSTER RD 50.146

MADISON

Total = 968.7

ROAD

T.H. 219

Scale 1" = 50'

Ralph Hardy
1.50 Ac.

Ralph Hardy
0.56 Ac.

.46 Ac.

.13 Ac.

F. Sauder
1.236 Ac.

.227 Ac.

.164 Ac.

T & L. Sauder
1.50 Acres

.26 Ac.

.30 Ac.

R & W. Civity
0.805 Ac.

T & L. Sauder
1.589 Acres

Stuller & Lifer
1.576 Acres

R & W. Civity
0.70 Ac.

Septic tank

Stuller & Lifer
0.54 Ac.

Pump House

North Boundary of
Smith Ave. Allotment