


JAY F. & DEBRA T. BARR

LOT 89 AND PART OF LOT 91, HILLSDALE ALLOTMENT NO. 2
MADISON TOWNSHIP, RICHLAND COUNTY, OHIO
PLAT VOLUME 19, PAGE 180


SEC 24

CERTIFY TO: LAWYERS TITLE INSURANCE CORP.
LENDER: SOCIETY BANK & TRUST
ADDRESS: 1229 WARNER AVE.
MANSFIELD, OHIO

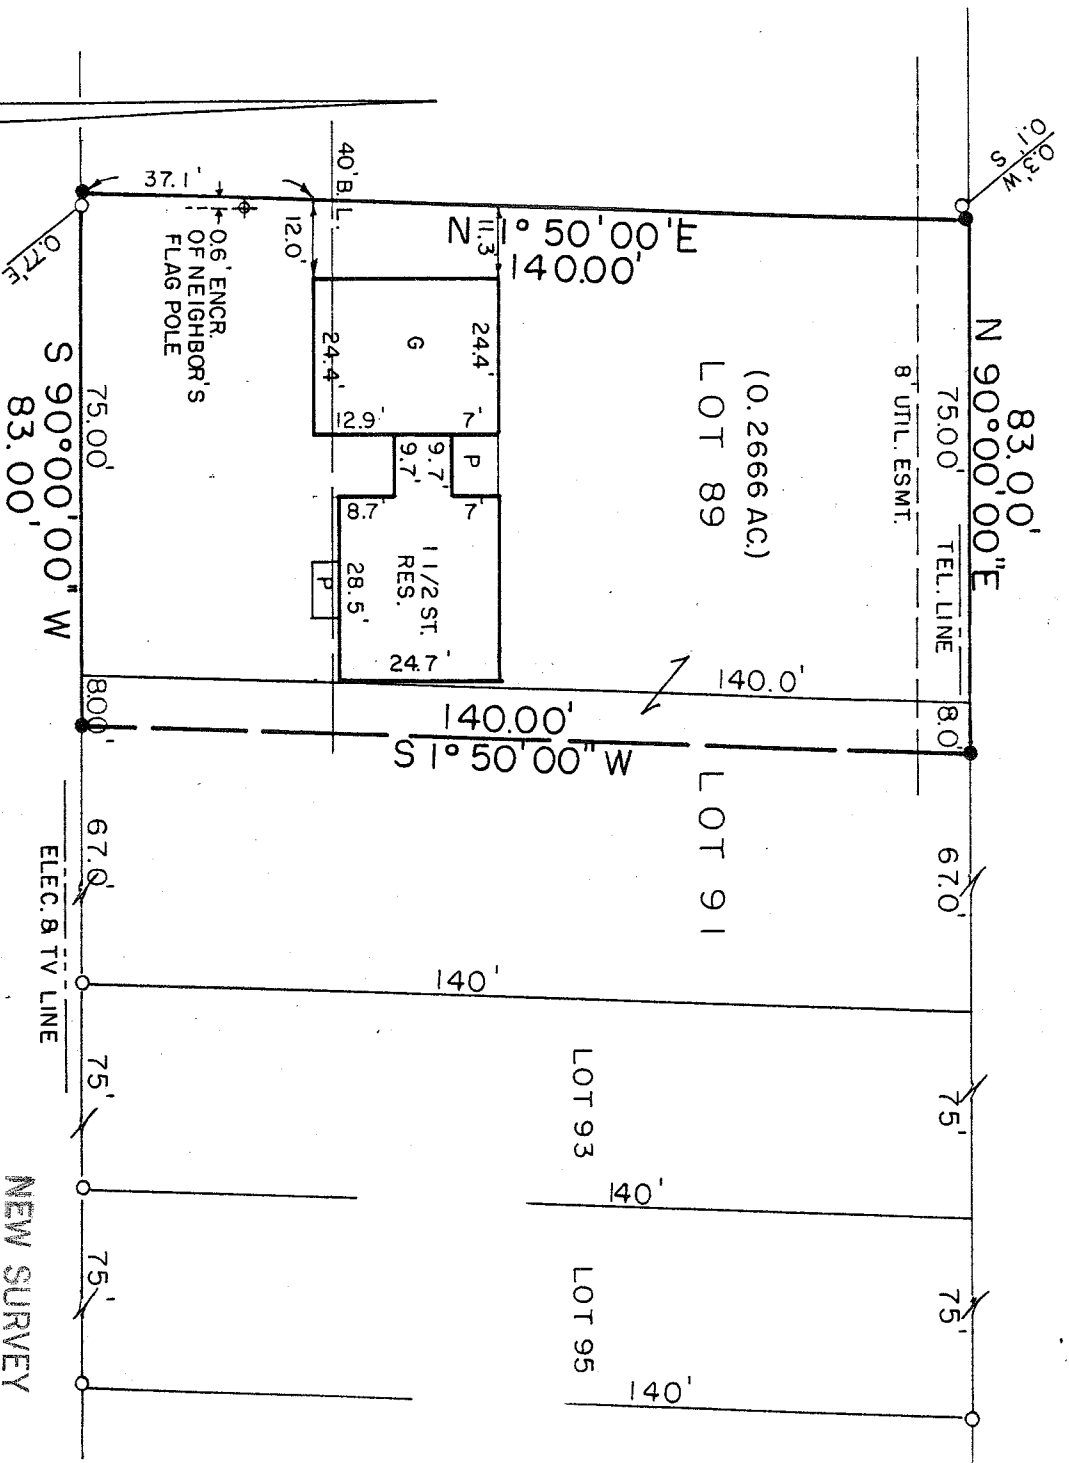


WARNER AVE. - 60'

NEW SURVEY
OF EXISTING PARCEL
TAX MAP APPROVED
EAB
INITIAL
10-2-92
DATE

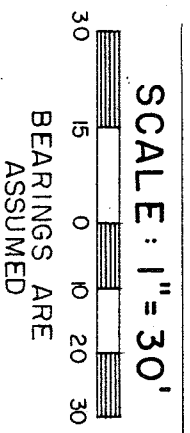

LEGEND

- IRON PIPE FOUND
- 5/8" IRON PIN SET WITH CAP STAMPED "LUTZ, 6756

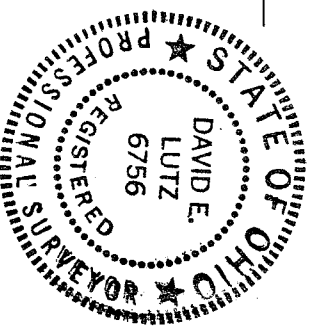

PREPARED BY
F. E. KROCKA & ASSOCIATES, INC.

DAVID E. LUTZ
OHIO REGISTERED SURVEY NO. 6756
DATE: OCTOBER 1, 1992