


SURVEY FOR
FRANK MORITZ
PART OF LOT 52 OF WOOSTER HEIGHTS ALLOTMENT
MADISON TOWNSHIP, RICHLAND COUNTY, OHIO
Sec 24 SW/4TR


Scale 1" = 40' Date 2-13-93 P.B. 14 P. 11 O.R. 129 P. 575 Drawn By SRY
SCALE IN FEET
20 40 80'

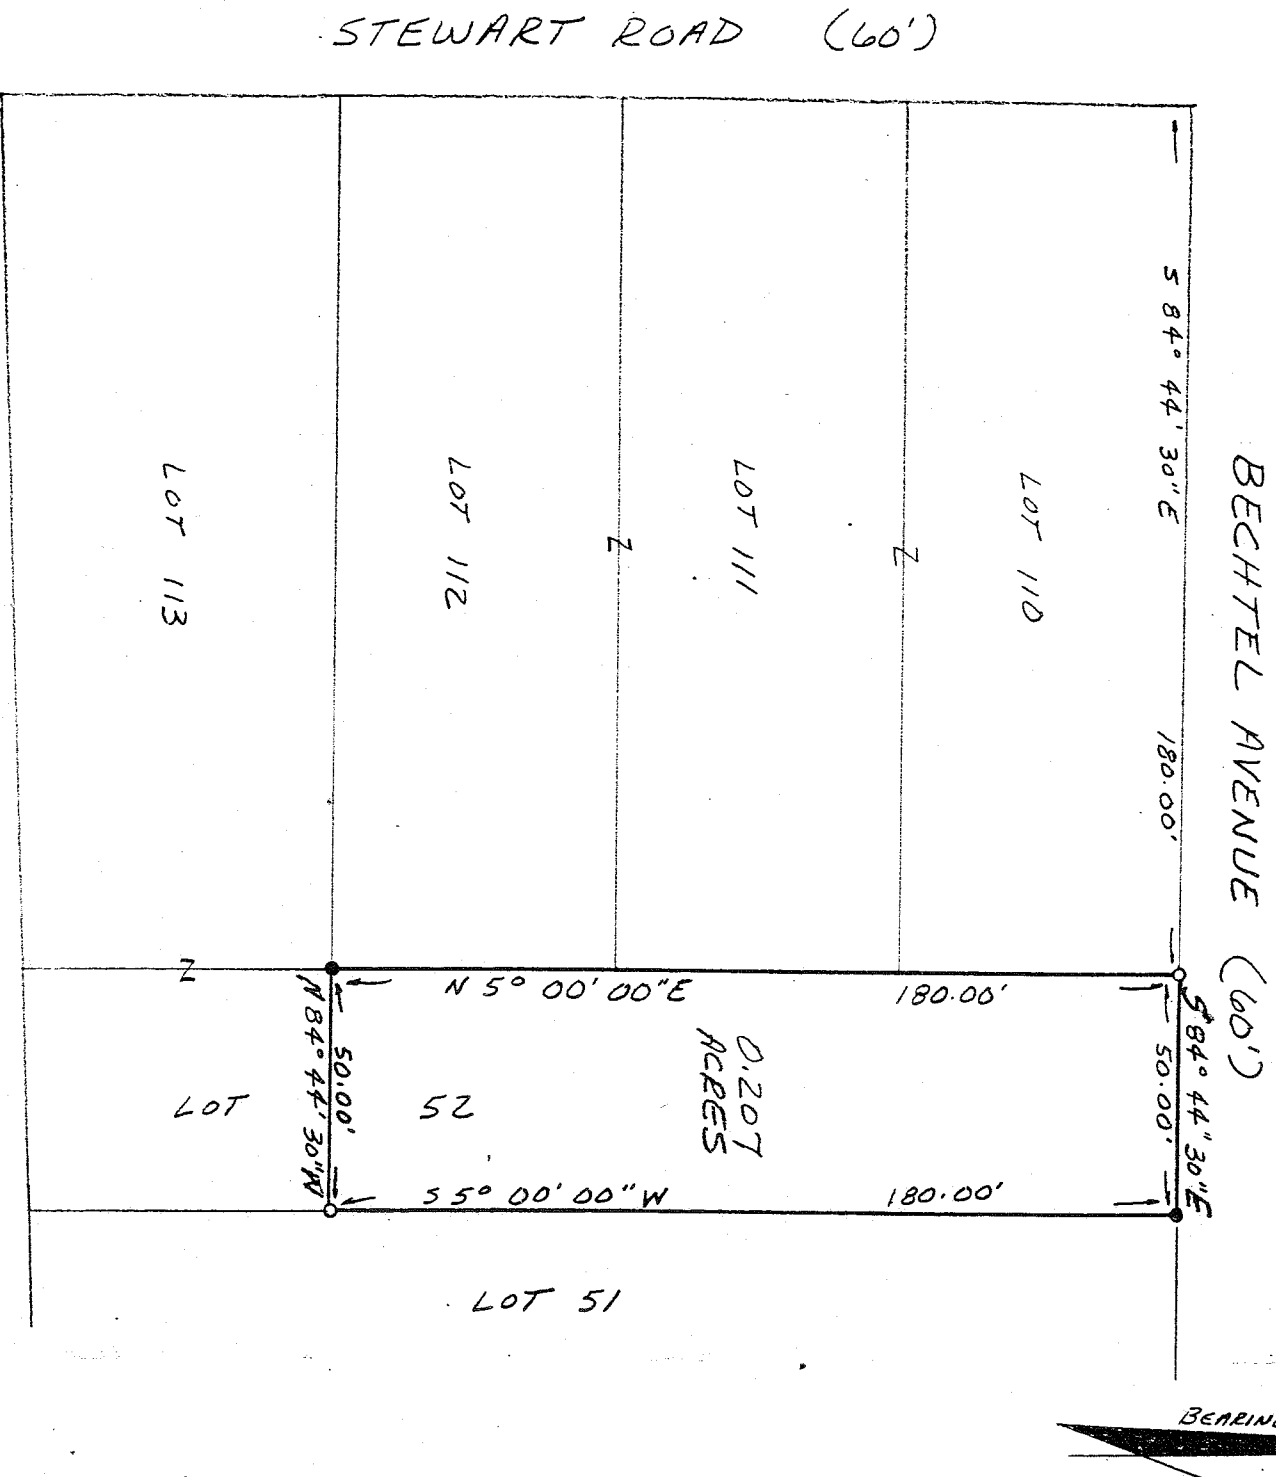

LEGEND

- IRON PIPE FOUND
- 3/4" x 30" IRON PIPE SET W/
CAP STAMPED "VANCE 6553"

NEW SURVEY
OF EXISTING PARCEL
TAX MAP APPROVED
E.A.N. DATE 2-17-93
INITIAL

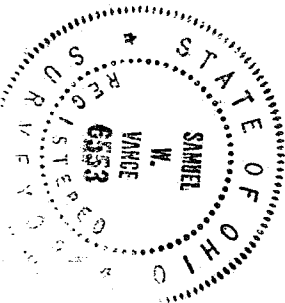

I hereby certify that the foregoing drawing was
prepared from an actual survey of the premises.

Samuel W. Vance
Registered Surveyor No. 6553

VANCE SURVEYING

LAND SURVEYOR
28 Clinton Road, Mount Vernon, Ohio 43050