


Survey for V. Harp

Pt of S.W. 1/4 Sec. 24, Madison Twp.

2-4-50

H.C. Swind, Lie. Surv #933

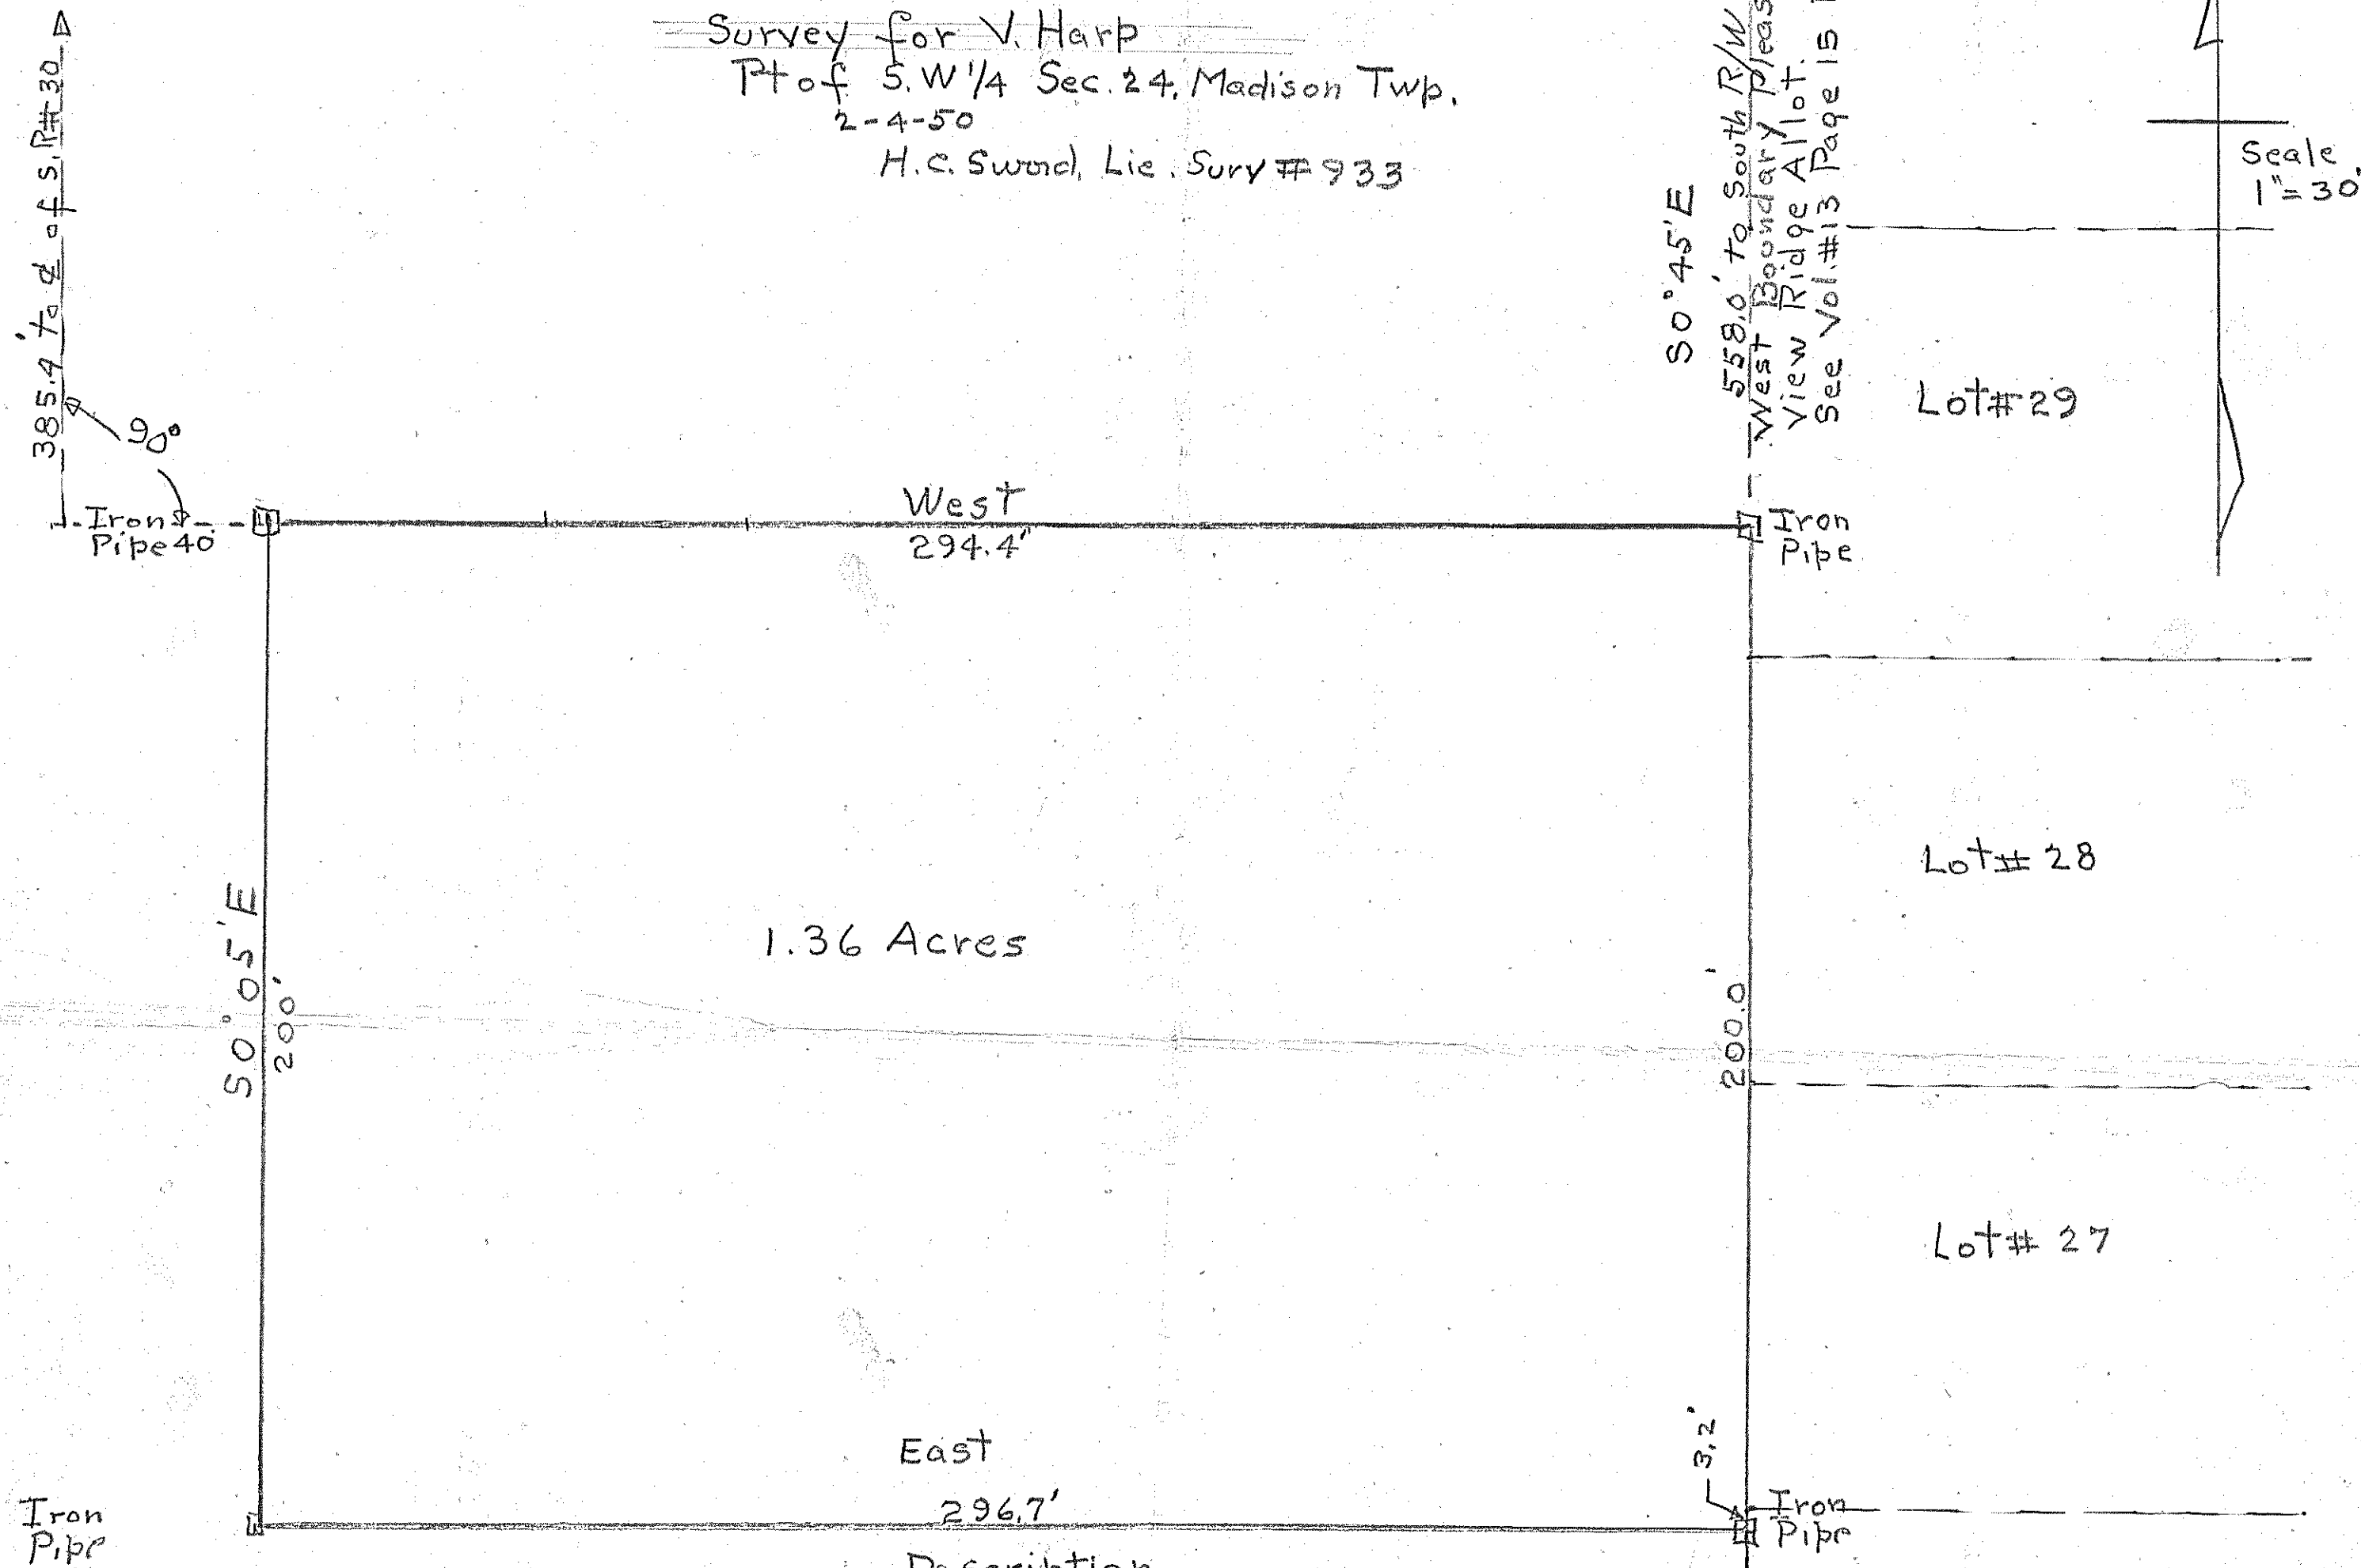

Description

Being a part of the S.W. 1/4 Sec. #24 Madison Twp, Richland Co. Ohio
& beginning for the same on the West Line of Pleasant View Ridge
Allot 558' South of the N.W. Cor. of said Allot at an Iron pipe
Thence West 294.4' to an iron pipe on a line that is 385.4'
south of the center of Mans- Wooster Rd. S.R. #30
measured perpendicularly from a point 40' West of last
mentioned point;
Thence S 0° 05' East to an Iron Pipe;
Thence East 296.7' to an iron pipe 81.8' North of S.W. Cor. Lot #26.
Thence N 0° 45' W 200' along west boundary Pleasant View Ridge
Allot to the place of beginning & containing 1.36 Acre
Easement for Ingress & Egress to be furnished by owner