
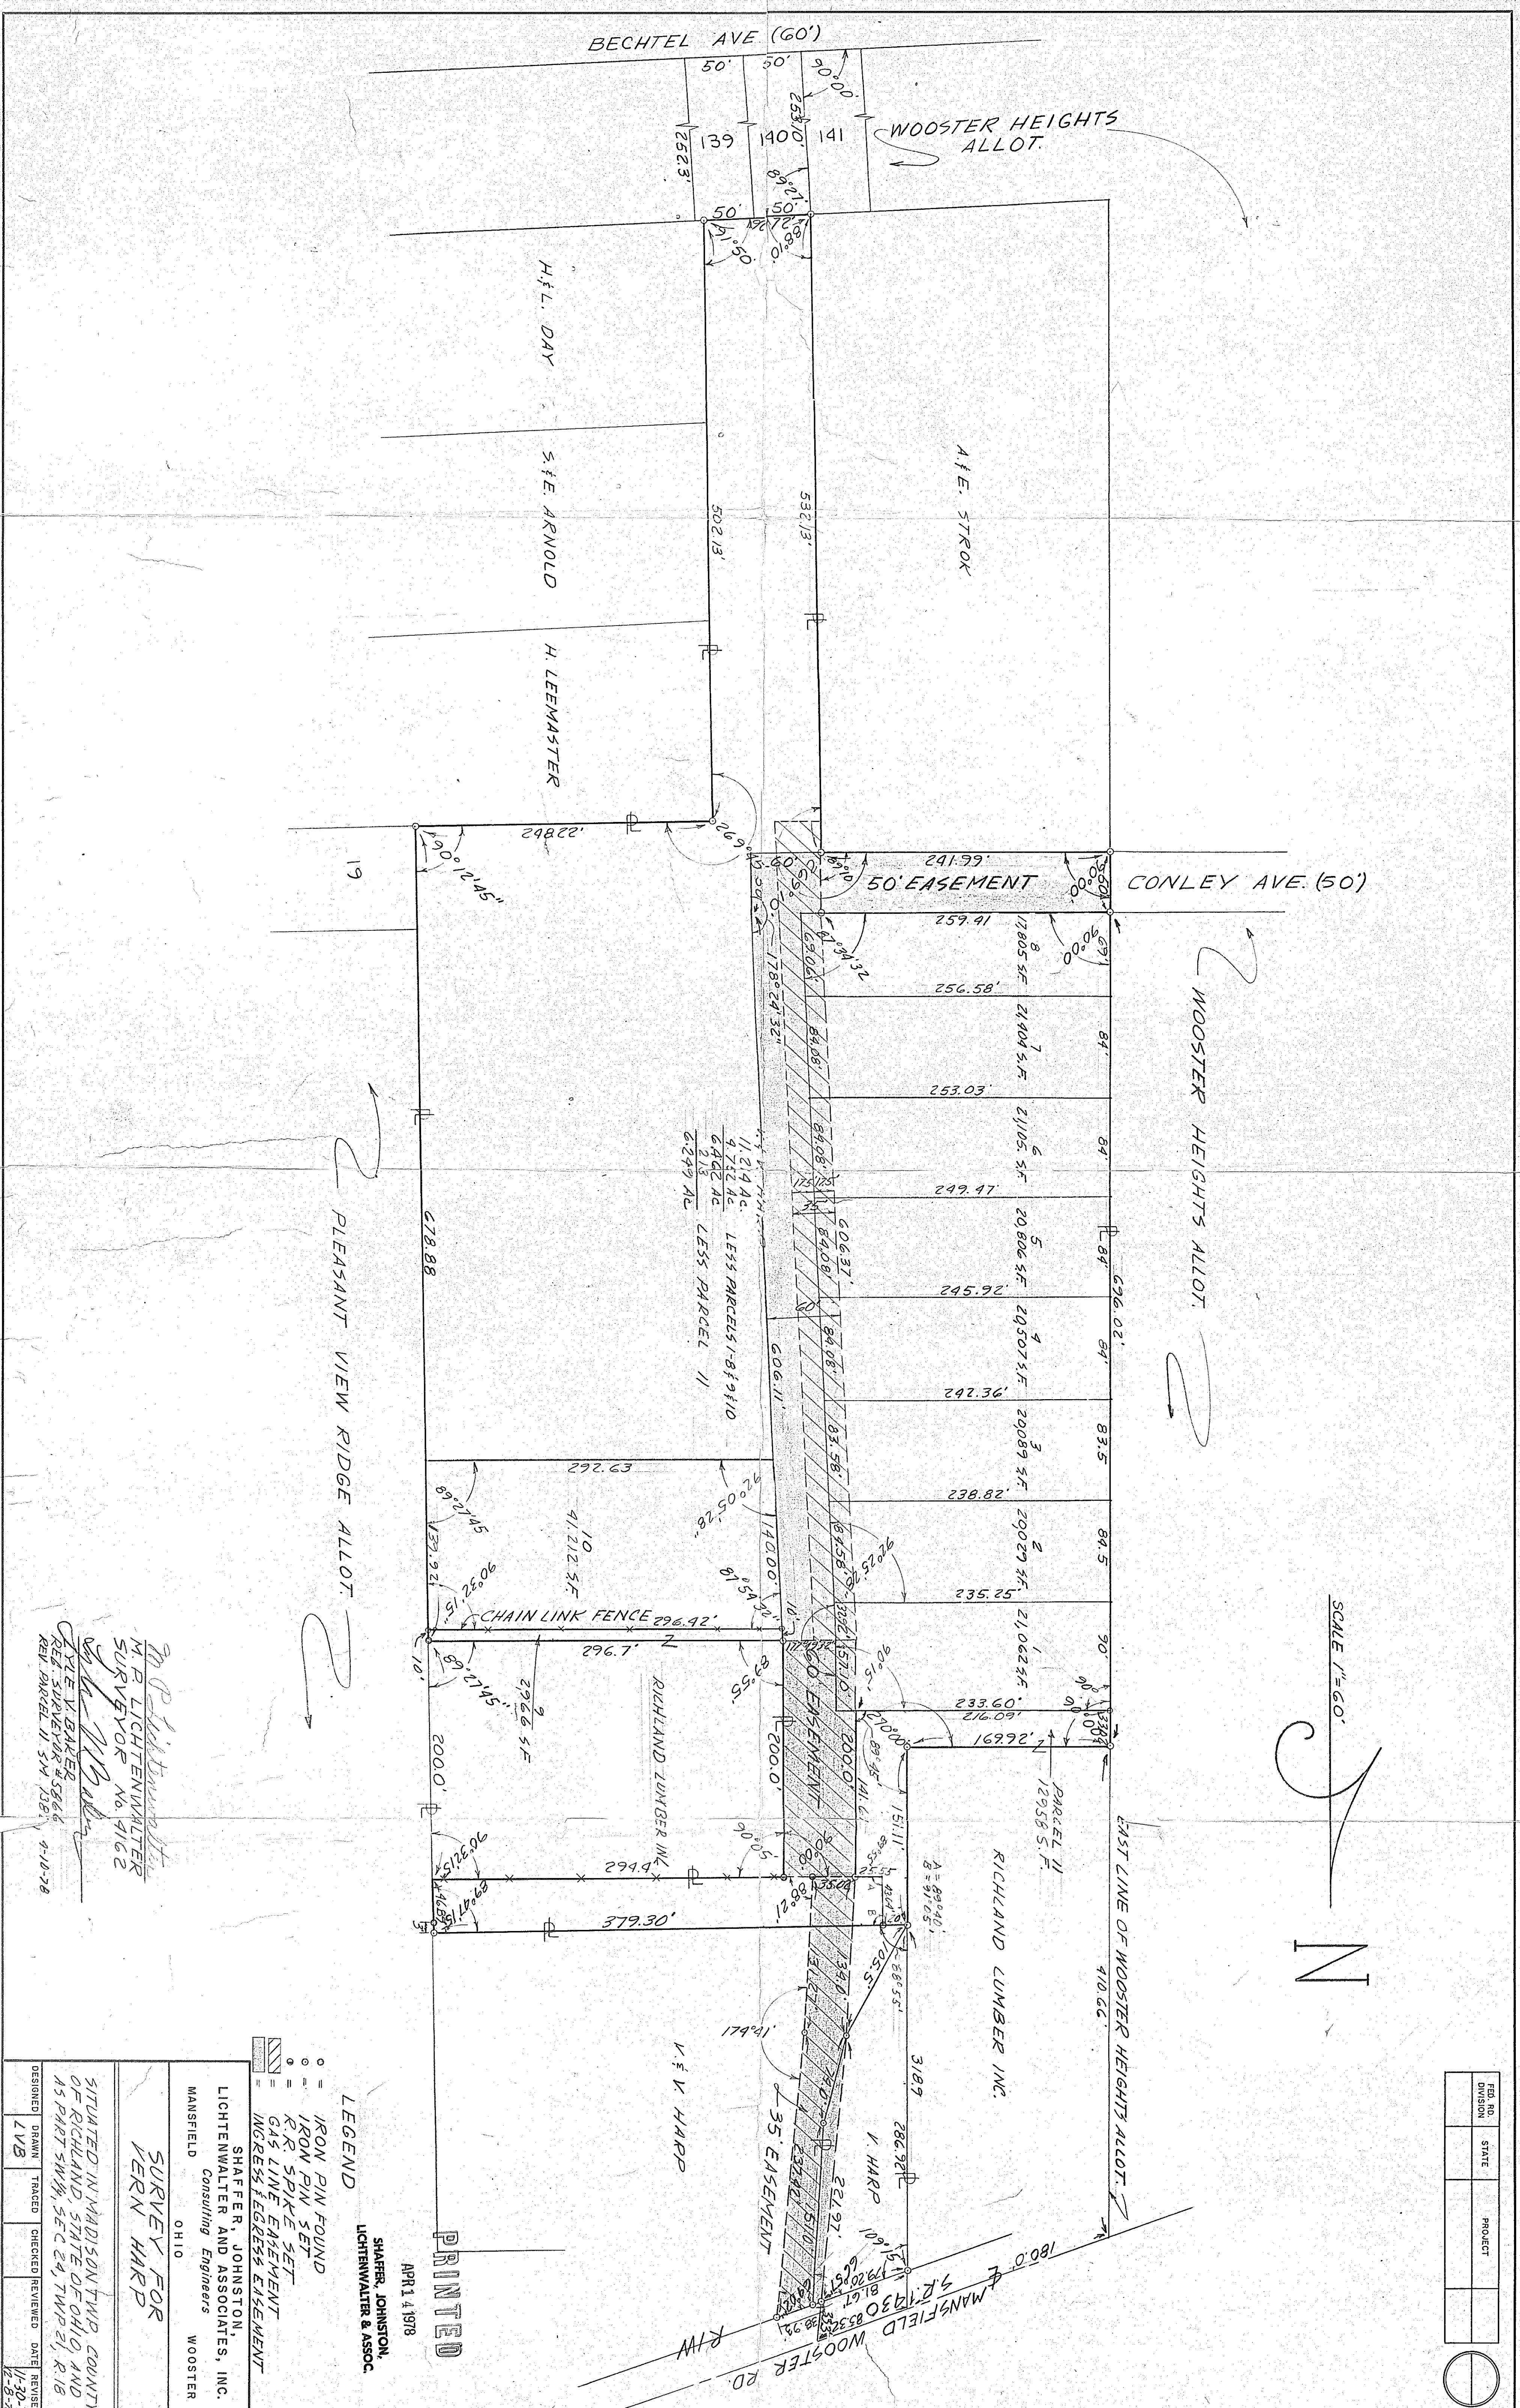


REL. NO.	STATE	PROJECT

SCALE 1"=60'

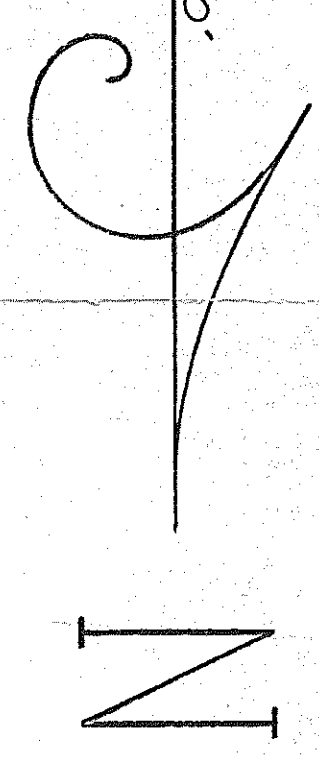

PLEASANT VIEW RIDGE ALLOT.

WOOSTER HEIGHTS ALLOT.

EAST LINE OF WOOSTER HEIGHTS ALLOT.

BECHTEL AVE (60')

CONLEY AVE (50')

PRINTED

APR 4 1978
SHAFFER, JOHNSTON,
LICHTENWALTER & ASSOC.

LEGEND
 ○ IRON PIN FOUND
 ⊙ IRON PIN SET
 ⊕ R.R. SPIKE SET
 ⊞ GAS LINE EASEMENT
 ⊞ INGRESS/EGRESS EASEMENT

SHAFFER, JOHNSTON,
LICHTENWALTER AND ASSOCIATES, INC.
Consulting Engineers
WOOSTER
OHIO

SURVEY FOR
VERN HARP

SITUATED IN MADISON TWP. COUNTY
OF RICHLAND, STATE OF OHIO, AND
AS PART SW^{1/4}, SEC 24, TWP 21, R. 18

DESIGNED	DRAWN	TRACED	CHECKED	REVIEWED	DATE	REVISED
LVB					11-30-71	2-8-75

M. P. Lichtenwalter
M. P. LICHTENWALTER
SURVEYOR No. 9162
Vern Harp
VERN HARP
SURVEYOR No. 5866
REV. PARCEL 11 SW 1/4 SEC 24 TWP 21 R 18