



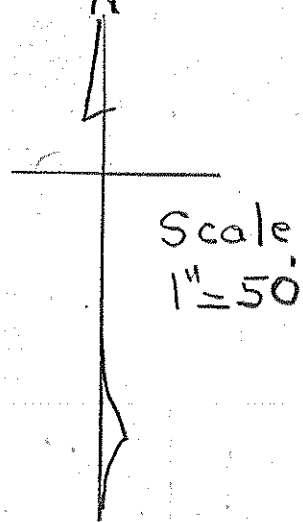

Survey for V. Harp
S. W 1/4 Sec. 24. Madison
H.C. Sword
Lic. Surv # 933
8/23/48

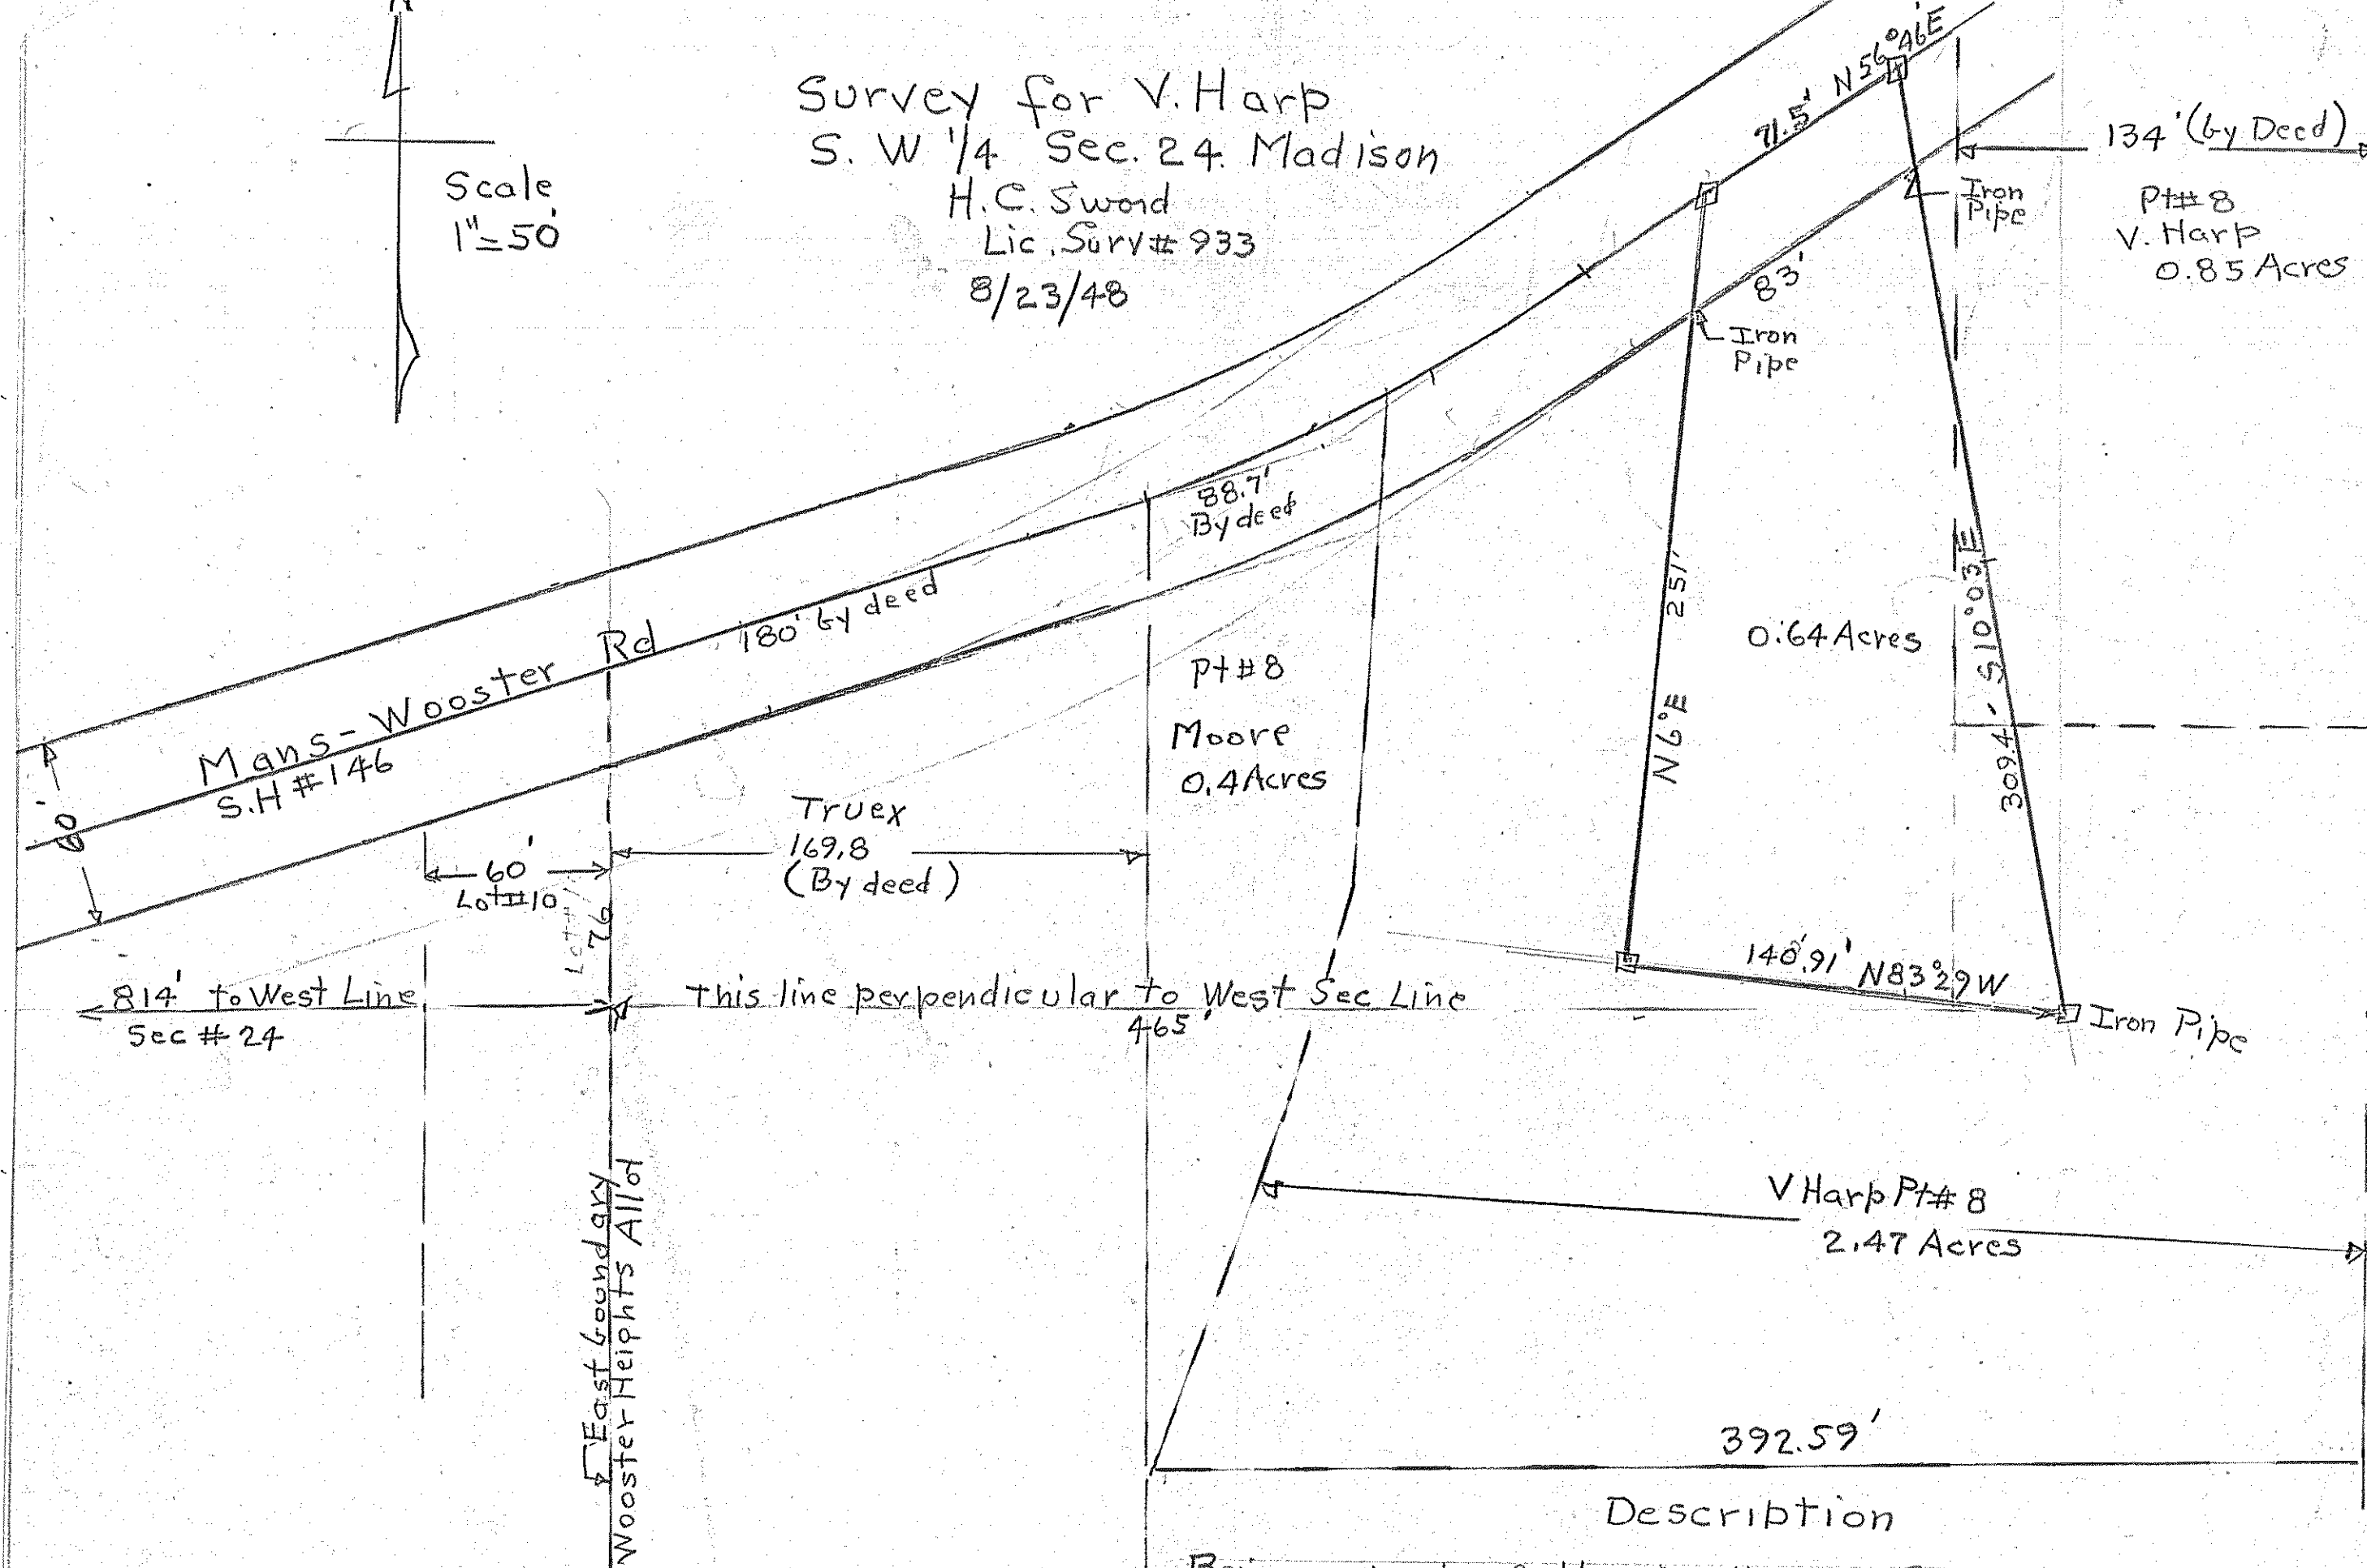

Description

Being a part of the S.W 1/4 of Sec. 24 Twp 21 R 18 & beginning for the same a point measured perpendicular from the West Line of Sec 24 said point being also perpendicular to the east line of Wooster Heights allot, 76' South of N.E Cor. Lot #10 of said Allot & 465' easterly from this point. (All courses on assumed West Sec. Line is North & South)
Thence N 89° 23' W 140.91' to a Iron pipe
Thence N 6° E 251' to E of Mans. Wooster Rd
Thence N 56° 46' E 71.5' along E Mans Wooster Rd to a point
Thence S 10° 03' E 309.4' to Iron pipe at point of beginning & containing 0.64 Acres but subject to all legal highway