
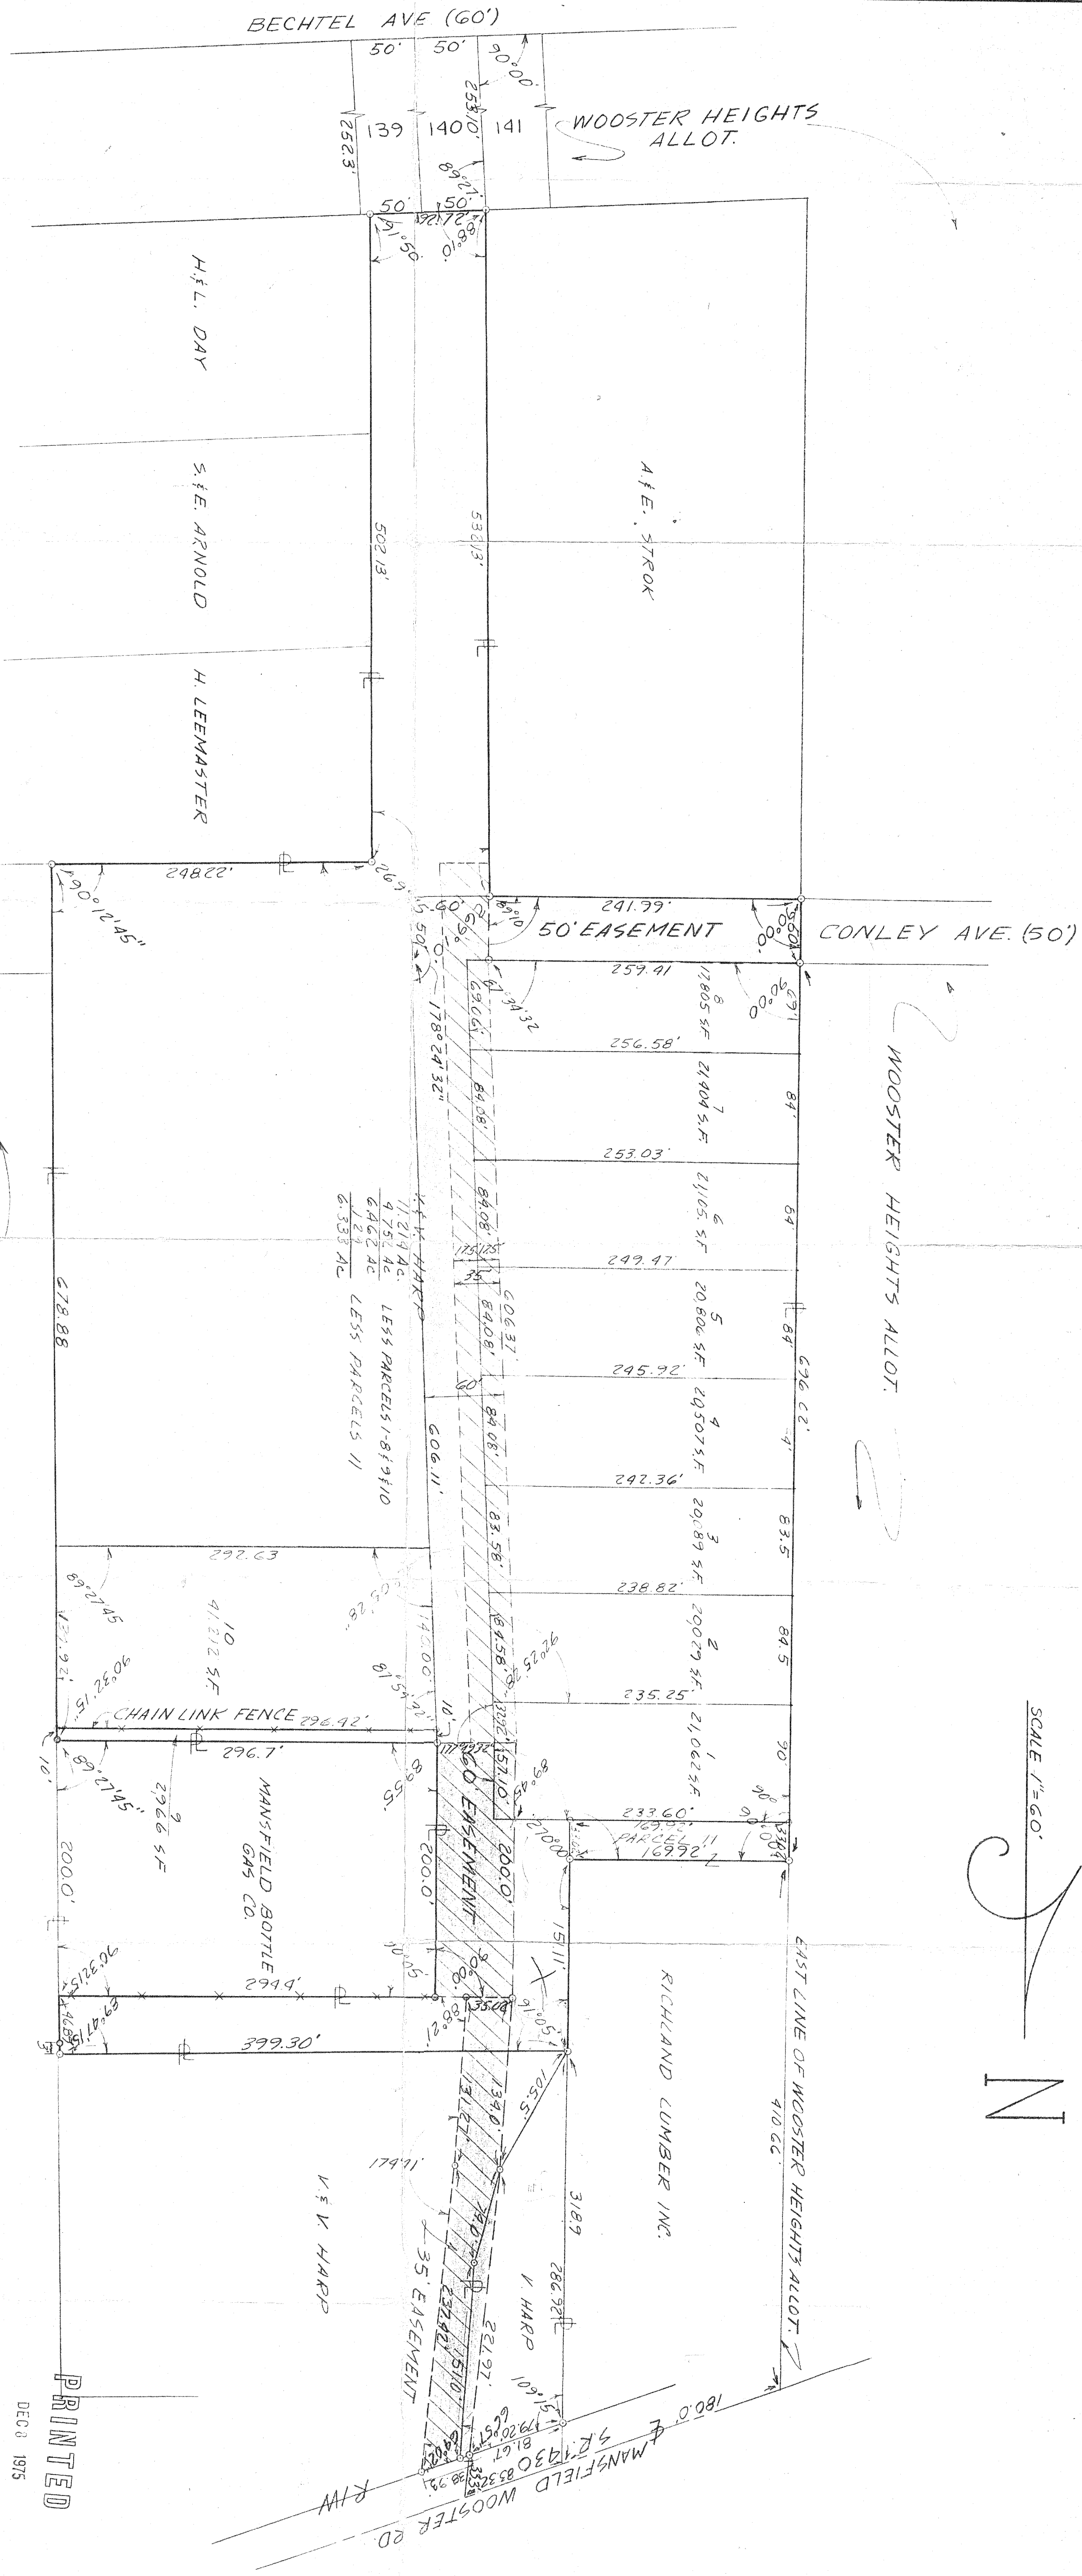


FED. RD. DIVISION	STATE	PROJECT

SCALE 1"=60'

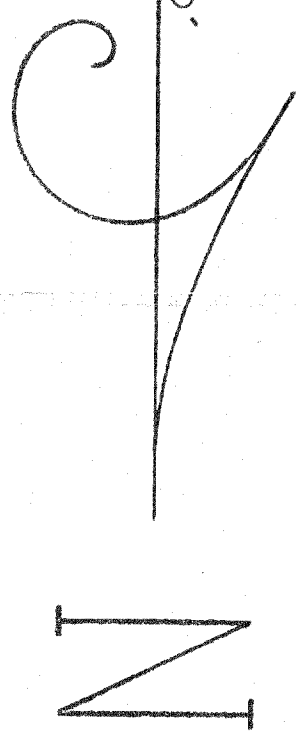

PLEASANT VIEW RIDGE ALLOT

WOOSTER HEIGHTS ALLOT

PRINTED

DEC 8 1975

SHAFFER, JOHNSTON,
LICHTENWALTER & ASSOC

LEGEND
 ○ = IRON PIN FOUND
 ○ = IRON PIN SET
 ○ = K.R. SPIKE SET
 --- = GAS LINE EASEMENT
 --- = INGRESS/EGRESS EASEMENT

SHAFFER, JOHNSTON,
LICHTENWALTER AND ASSOCIATES, INC.
Consulting Engineers
WOOSTER
OHIO

SURVEY FOR
VERN HARP

M.P. LICHTENWALTER
SURVEYOR No. 9162

DESIGNED	DRAWN	TRACED	CHECKED	REVIEWED	DATE	REVISED
LVB					11-20-75	12-8-75

SITUATED IN MADISON TWP. COUNTY
OF RICHMOND, STATE OF OHIO AND
AS PART SW 1/4, SEC 24, TWP 21, R. 18