

PLAT OF SURVEY

-FOR-

~~JOHN JUNDT~~

PT. OF S.E. 1/4, SEC. 31

T. 21, R. 18

MADISON TWP.


NORTH LINE, S.E. 1/4, SEC. 31

30' 30'



SCALE 1" = 100'

○ - IRON PIPE  
□ - WOOD STAKE

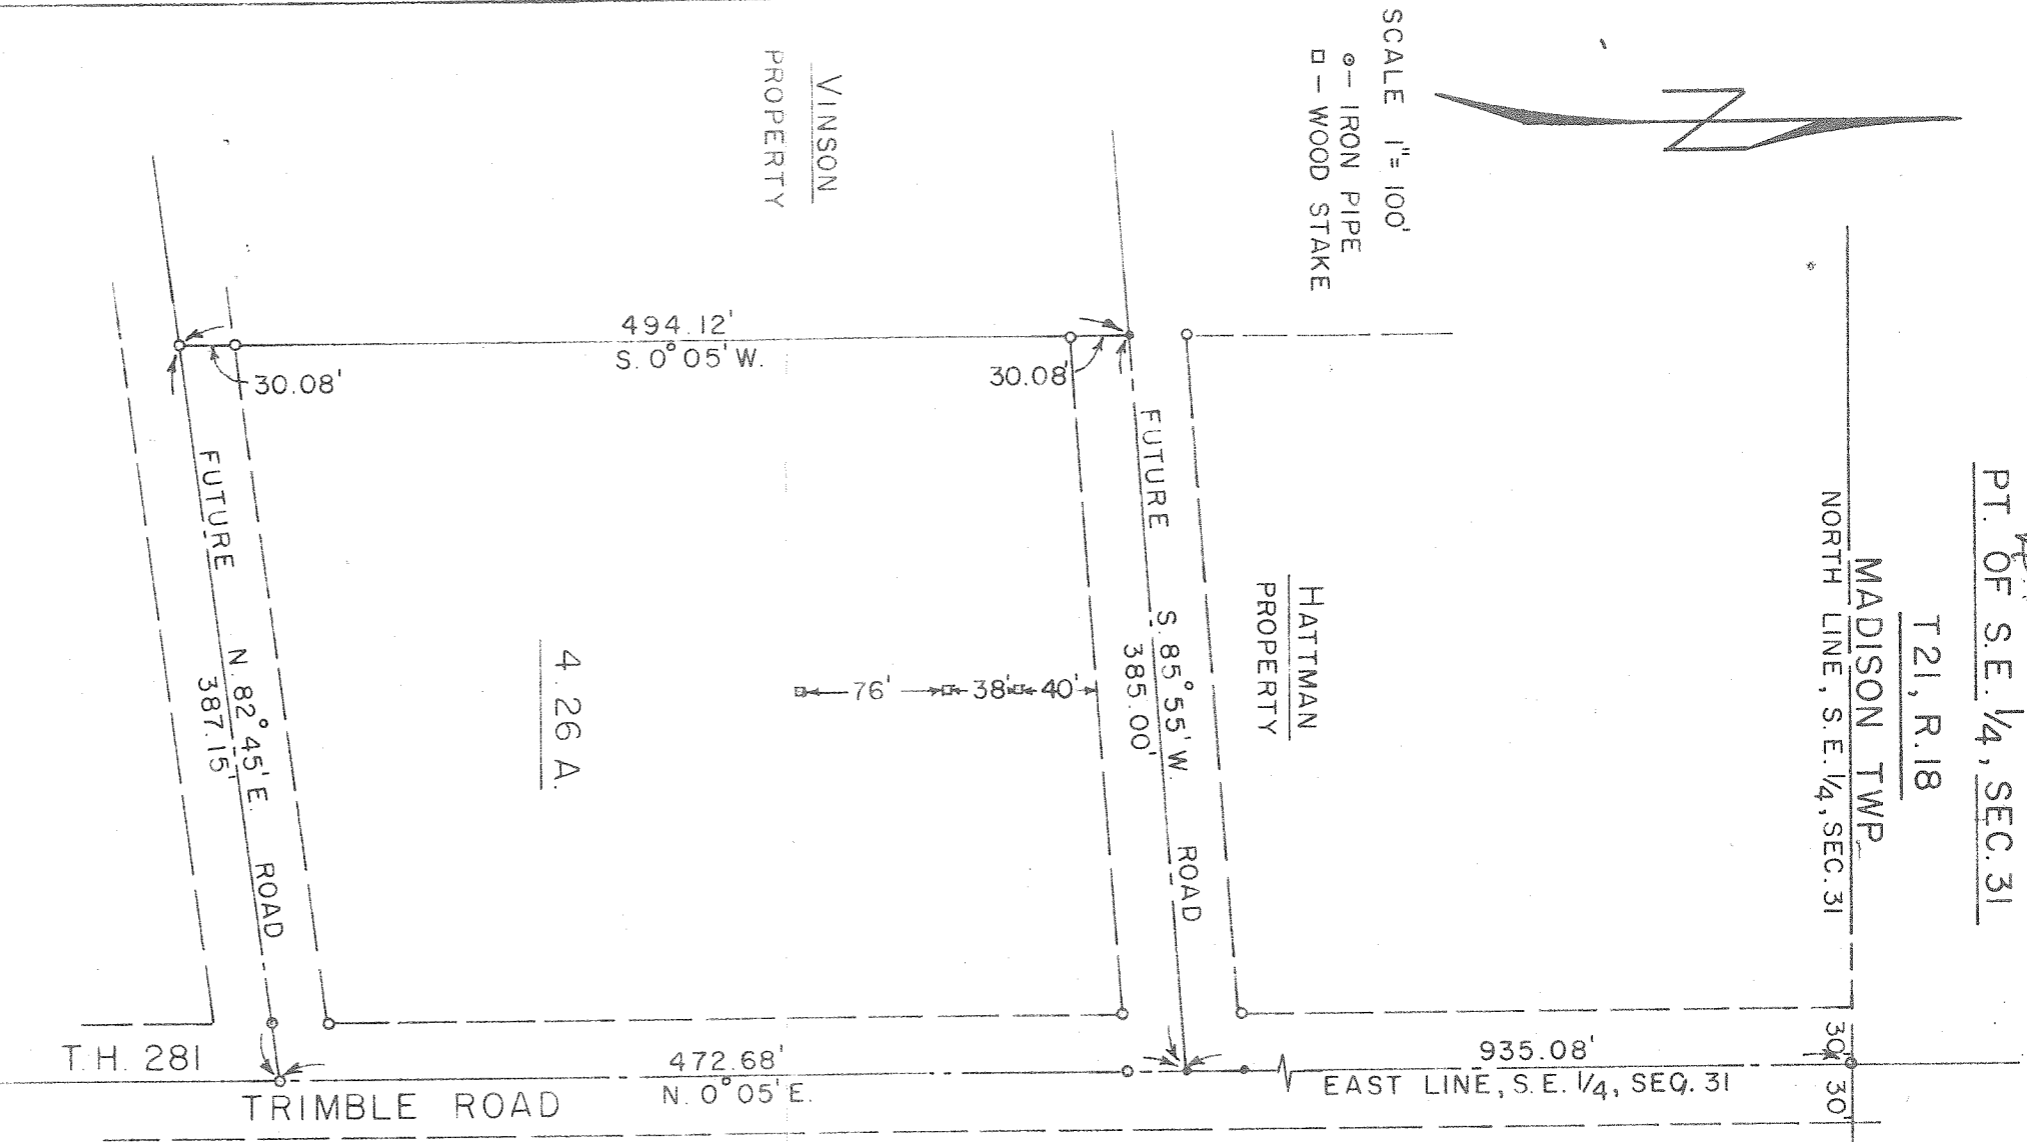

4.26 A.

BEFORE ME, the undersigned authority, on this day personally appeared John Jundt, known to me to be the person whose name is subscribed to the foregoing plat of survey, and acknowledged to me that he executed the same for the purposes and consideration therein expressed.

Given under my hand and seal of office this 7th day of June, 1958.

F. E. Krocka  
REG. SURVEYOR NO. 3702

Shelby, Ohio  
JUNE 7, 1958

F. E. Krocka  
REG. SURVEYOR NO. 3702

Shelby, Ohio  
JUNE 7, 1958