


GEORGE M. GERNHART SURVEY
NE Pt. SW Qr. Sect. 31, T-21, R-18
MADISON TWP., RICHLAND COUNTY, OHIO
North Line SW Qr. Sect. 31

NE Cor
SW Qr.
Sect. 31

SUBJECT:

TO:

FROM:

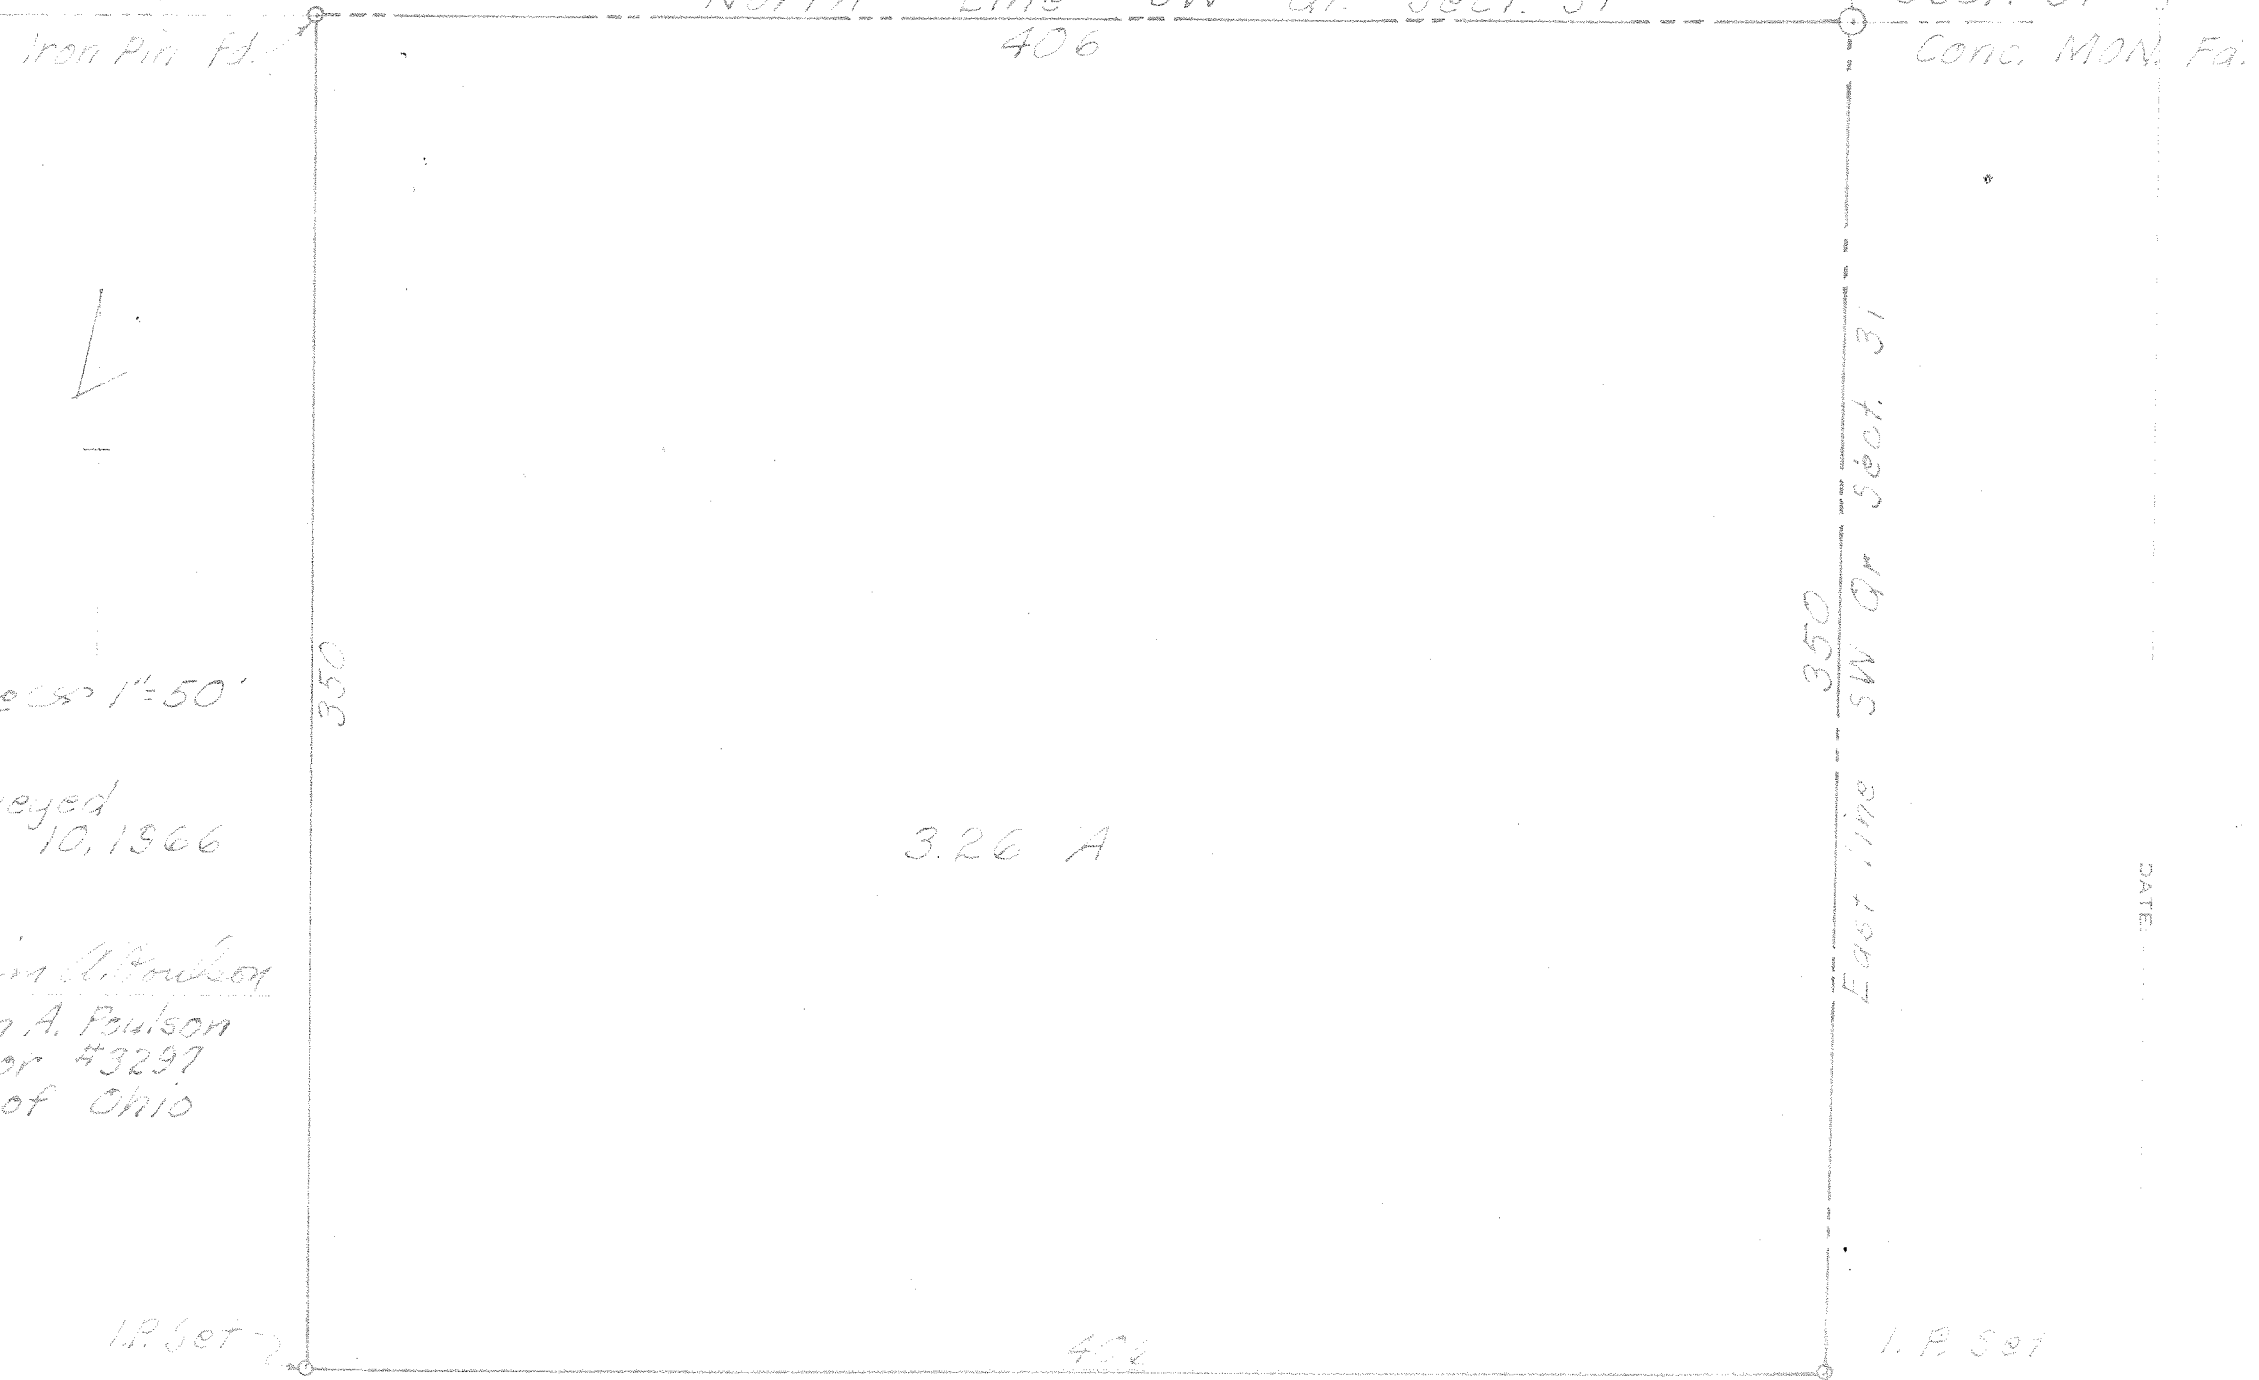

Iron Pin Fa.

406

Conc. MON. Fa.



Scale 1" = 50'

350

Surveyed
Feb. 10, 1966

3.26 A

350

East line SW Qr Sect. 31

DATE:

William A. Paulson
William A. Paulson
Surveyor #3297
State of Ohio

RICHLAND COUNTY
ENGINEERING DEPT.
COURT HOUSE
MANSFIELD, OHIO

I.P. Set?

406

I.P. Set

S. G. Vinson