



MADISON ENGINEERING ASSOCIATES
 CONSULTING ENGINEERS
 MANSFIELD OHIO
 DRAWN BY R.R.H. CHECKED BY R.A.C.

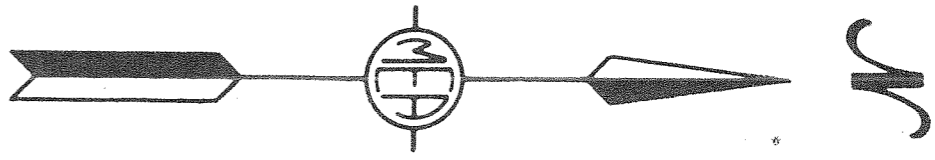

SCALE : 1" = 100'

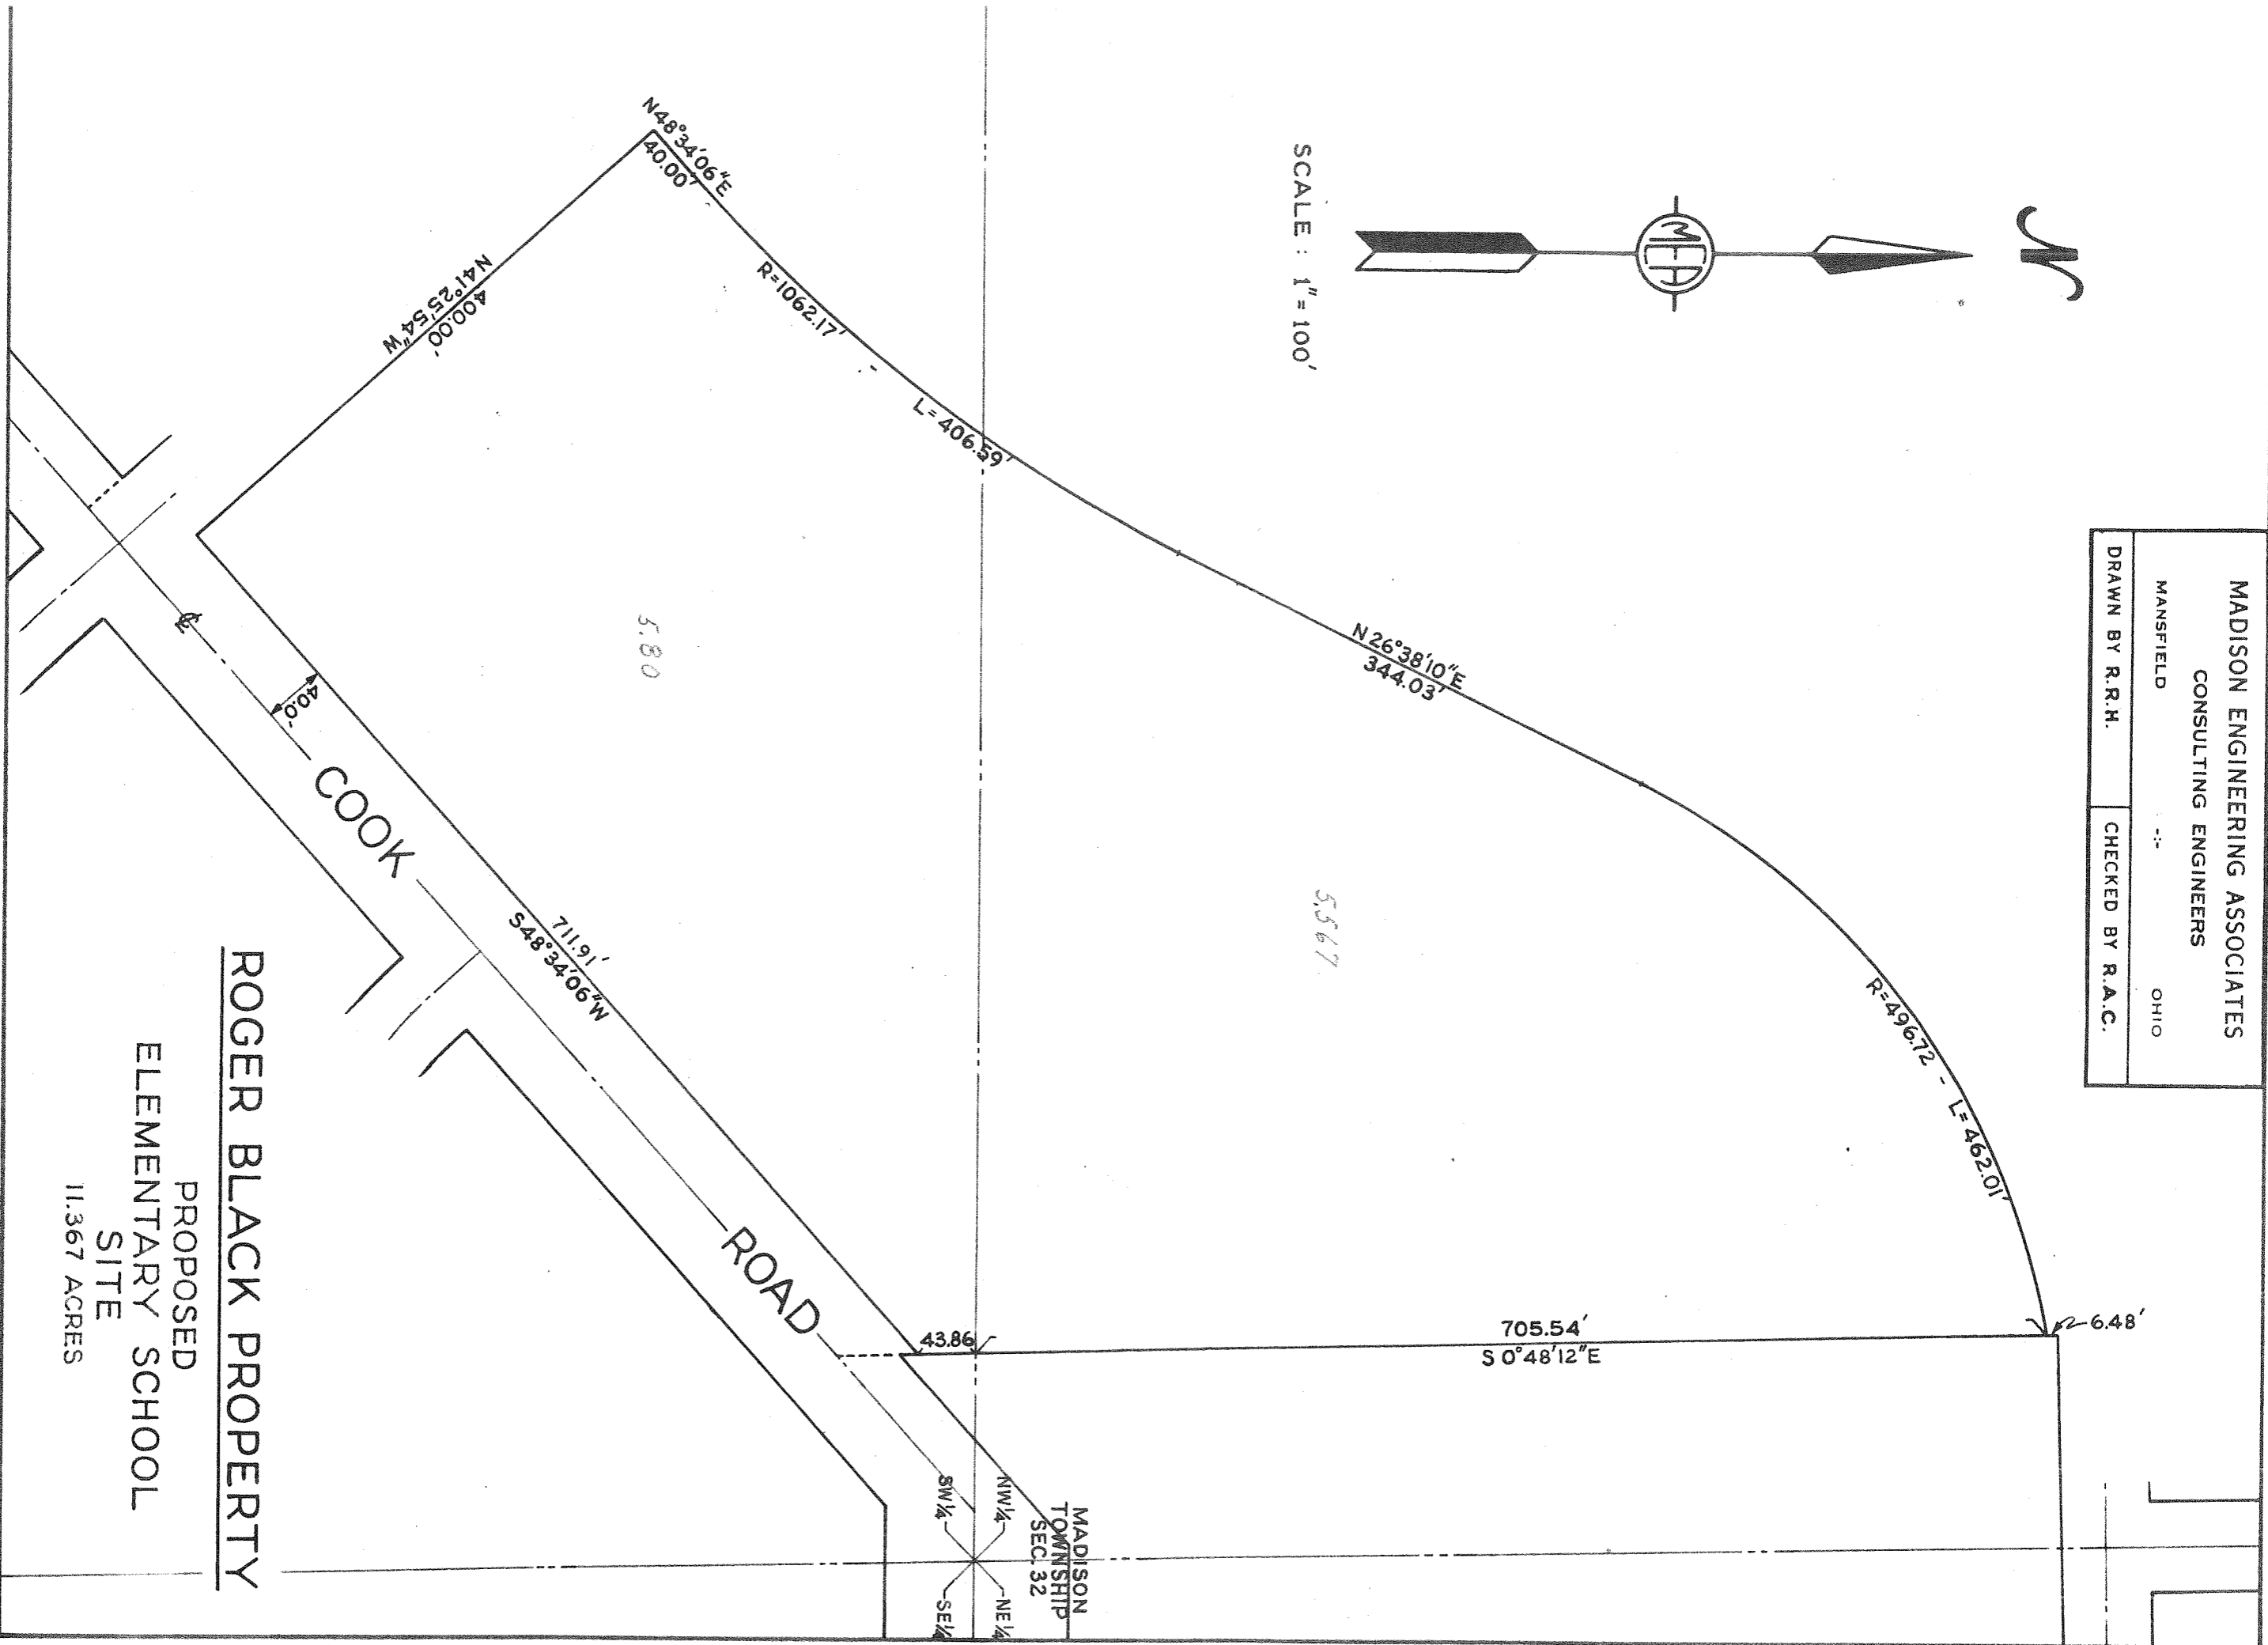

ROGER BLACK PROPERTY
 PROPOSED
 ELEMENTARY SCHOOL
 SITE
 11.367 ACRES

MADISON
 TOWNSHIP
 SEC. 32

NW 1/4
 SW 1/4
 NE 1/4
 SE 1/4