
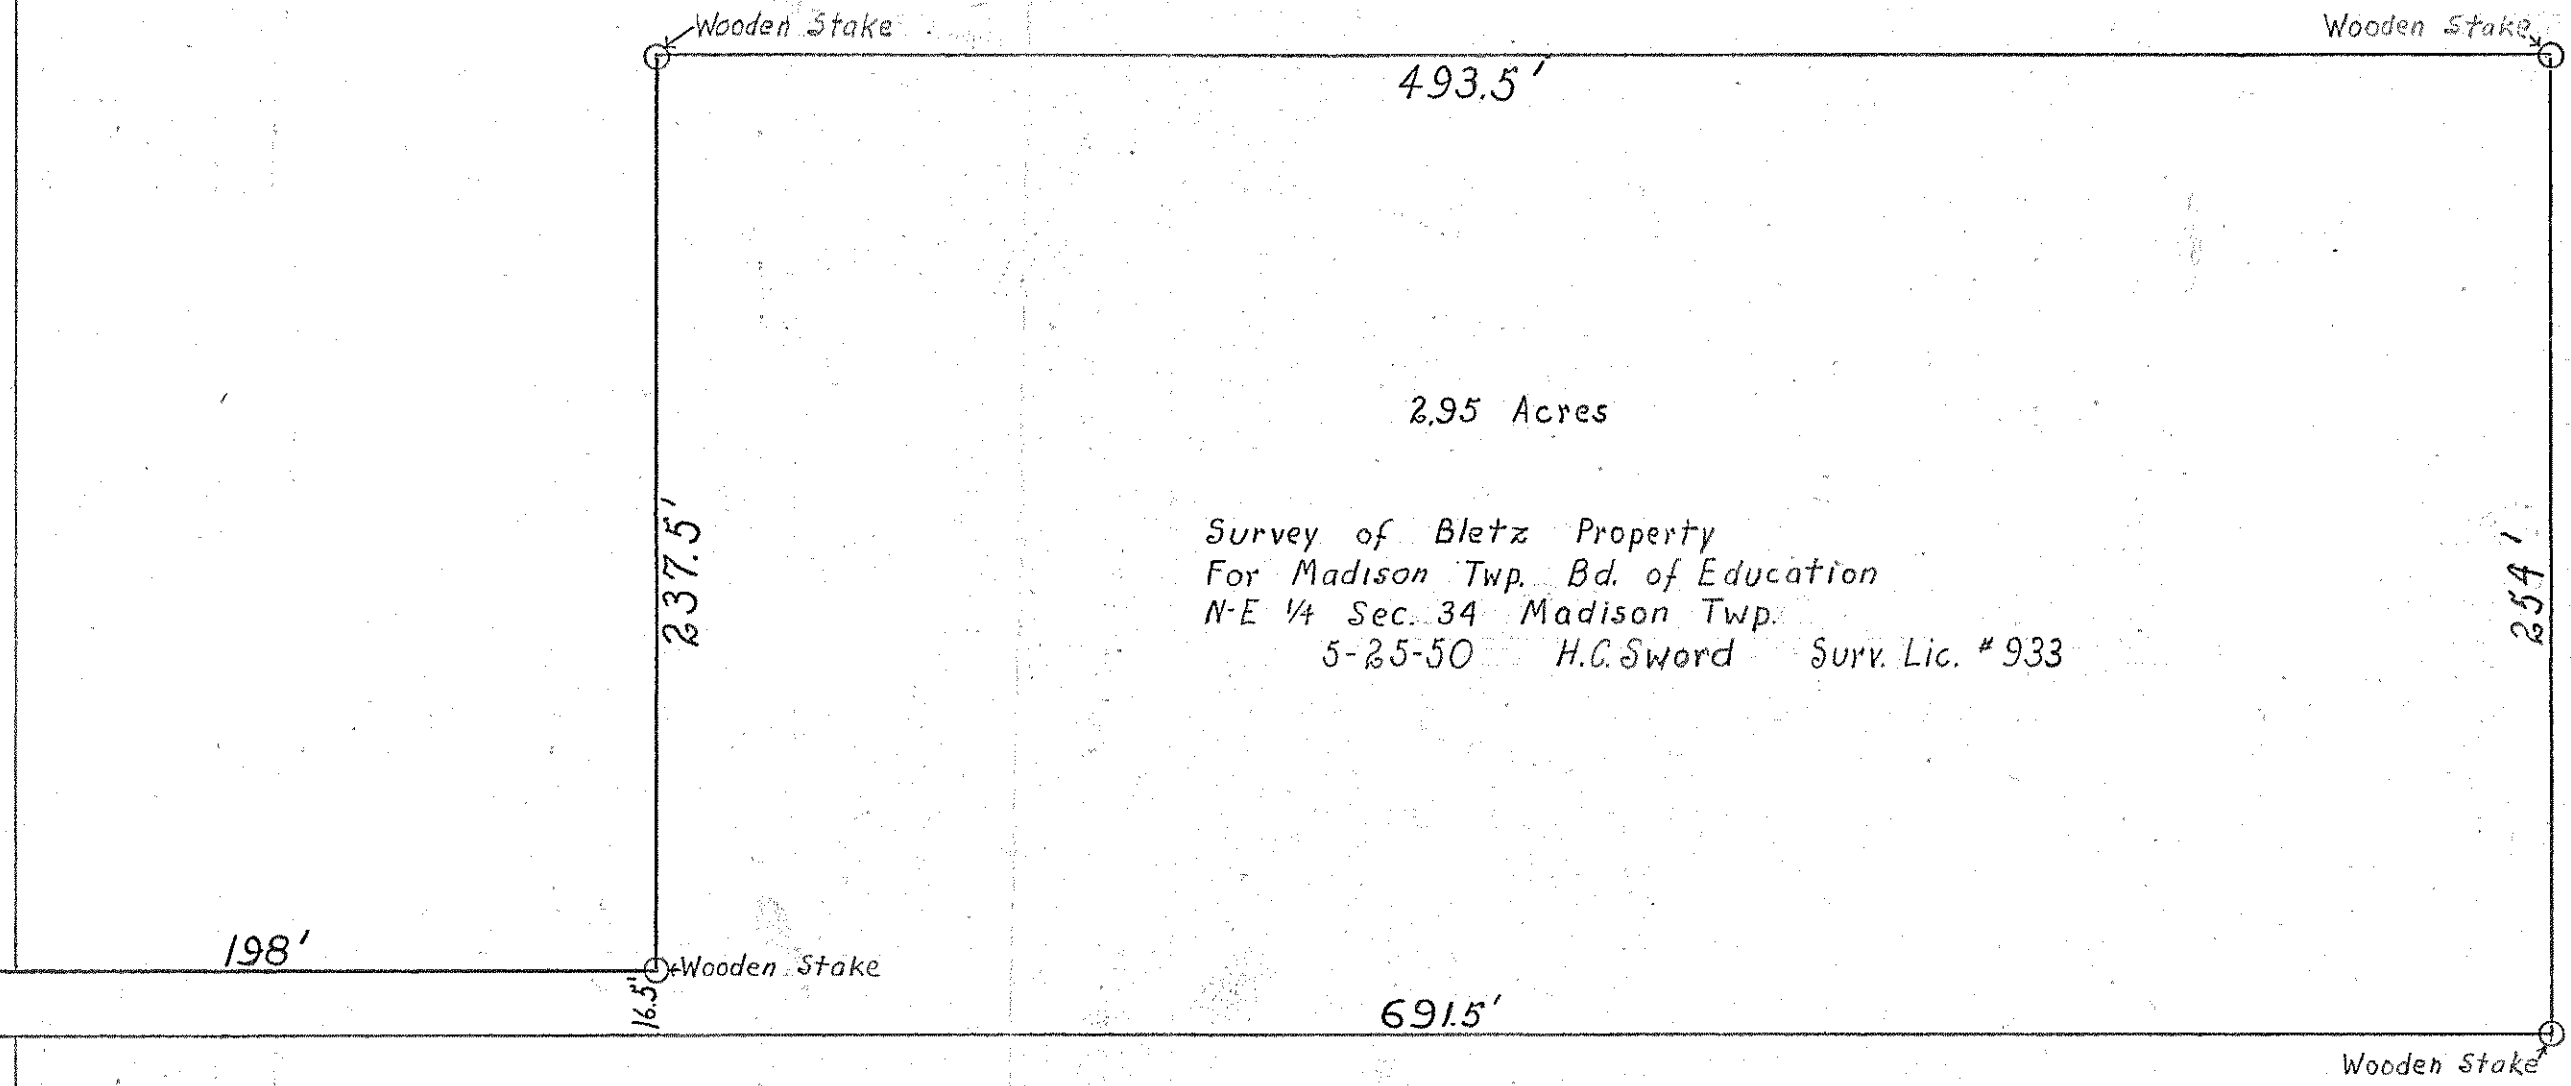
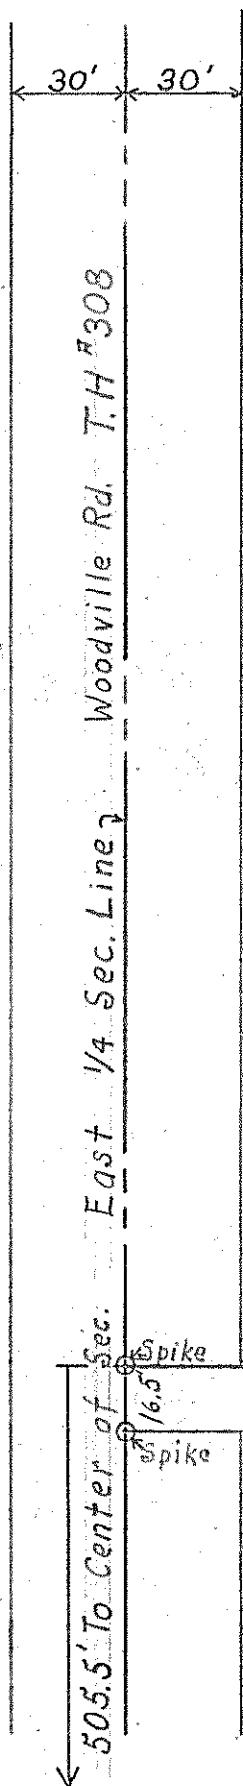


DESCRIPTION

Being a part of the northeast quarter, section 34, Township 21, of Range 18 in Madison Twp, beginning at a point on the west quarter line 489 feet north of the southwest corner of said quarter, thence east parallel to the south quarter line 691.5 feet; thence north parallel to the west quarter line 254 feet; thence west parallel to the south quarter line 493.5 feet to the east line of the Rice parcel and 198 feet from the center of Woodville Road; thence south parallel to the west quarter line 237.5 feet to a point 505.5 feet north of the south quarter line; thence west parallel to the south quarter line 198 feet to the center of the Woodville Road, thence south in the center of said road 16.5 feet to the place of beginning, containing 2.95 acres more or less. Ref. Vol. 313 Page 453.

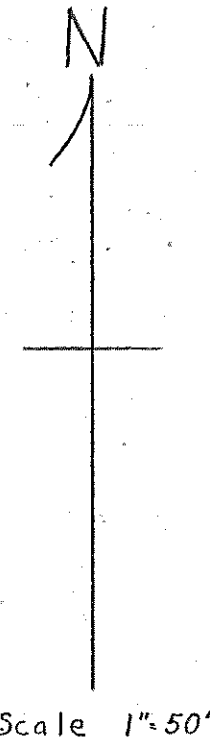

Survey of Bletz Property
 For Madison Twp. Bd. of Education
 N-E 1/4 Sec. 34 Madison Twp.
 5-25-50 H.C. Sword Surv. Lic. # 933