


DRAWING BY ARTHUR POPP
MAISON TWP
ARTHUR POPP
 Deed No. 270 in NW on 24 in 21 in 18
 Deed Records
 scale 1" = 40'

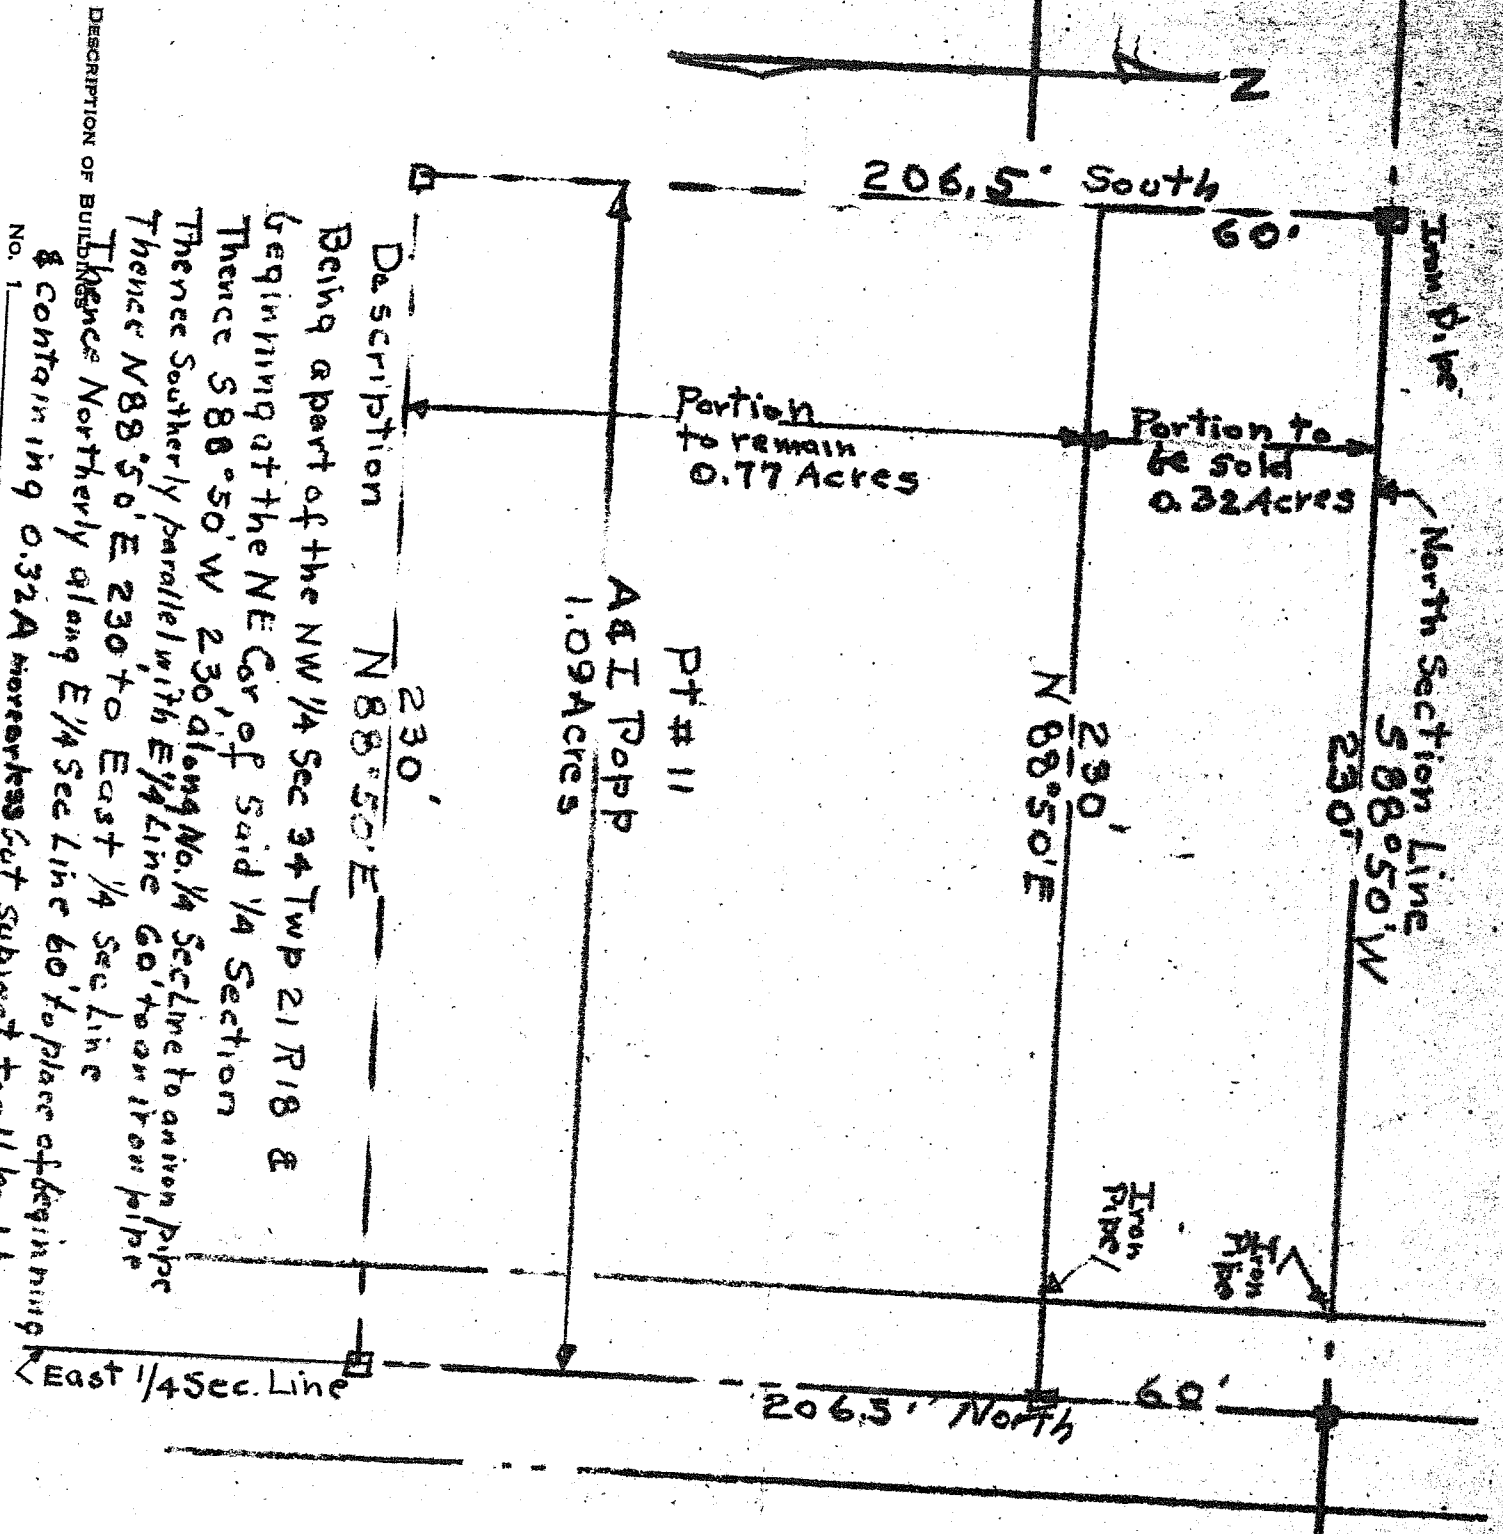

Description N 88° 50' E
 Being a part of the NW 1/4 Sec 34 Twp 21 R 18 &
 beginning at the NE Cor of said 1/4 Section
 Thence S 88° 50' W 230' along No. 1/4 Section
 Thence Southerly parallel with E 1/4 line 60' to an iron pipe
 Thence N 88° 50' E 230' to East 1/4 Sec line
 Thence Northerly along E 1/4 Sec line 60' to place of beginning
 & containing 0.32 Acres more or less but subject to all legal hwy's.

No. 1 _____
 No. 2 _____
 No. 3 _____

HEREBY CERTIFY THAT I HAVE MADE A SURVEY OF THESE PREMISES AND FIND THE LOT SIZE, BUILDINGS, EASEMENTS, SET-BACK
 LINES, ETC. TO BE SHOWN.
H.C. Sward
 Lic Surv # 933
 ENGINEER AND SURVEYOR, MANFIELD, OHIO