


CENTERLINE SURVEY

CURVE DATA
 $\Delta = 26^\circ 20'$
 $D = 8'' 00'$
 $T = 167.55'$
 $L = 329.16'$
 $R = 716.20'$

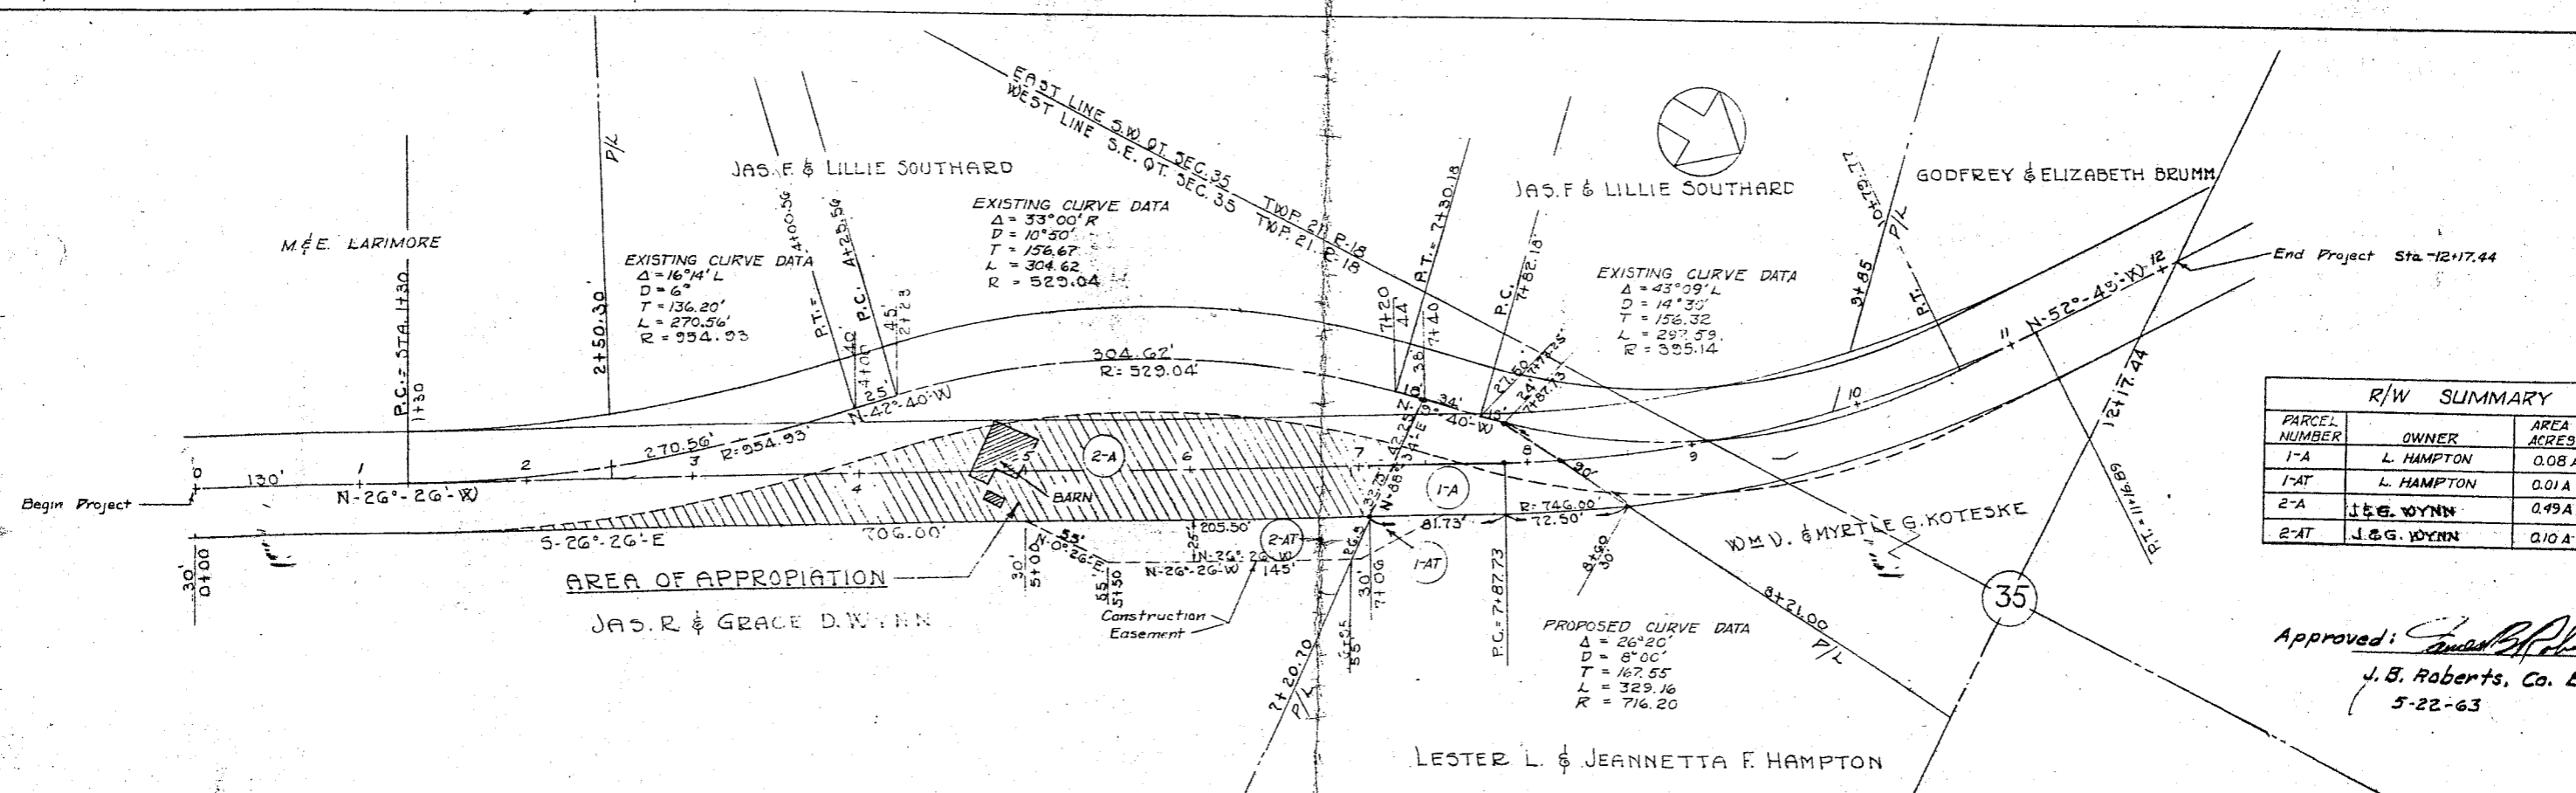

R/W PLAN

R/W SUMMARY

PARCEL NUMBER	OWNER	AREA ACRES	EXISTING BUILDING
1-A	L. HAMPTON	0.08 A	NO.
1-AT	L. HAMPTON	0.01 A	NO.
2-A	J. & G. WYNN	0.49 A	YES.
2-AT	J. & G. WYNN	0.10 A	NO.

Approved: *J.B. Roberts*
 J. B. Roberts, Co. Eng'r
 5-22-63

MADISON TOWNSHIP
 S.E. QT. SEC. 35 TWP. 21 R. 18

RECEIVED FOR RECORD
 1967
 AL...
 IN...
 D.A. Crenshaw
 Recorder

MANSFIELD-LUCAS RD. C.H. #300
 MADISON Twp, Sec. 35, T. 21, R. 18

SCALE: 1"=50'-0"	APPROVED BY:	DRAWN BY:
DATE: 5-22-63		