
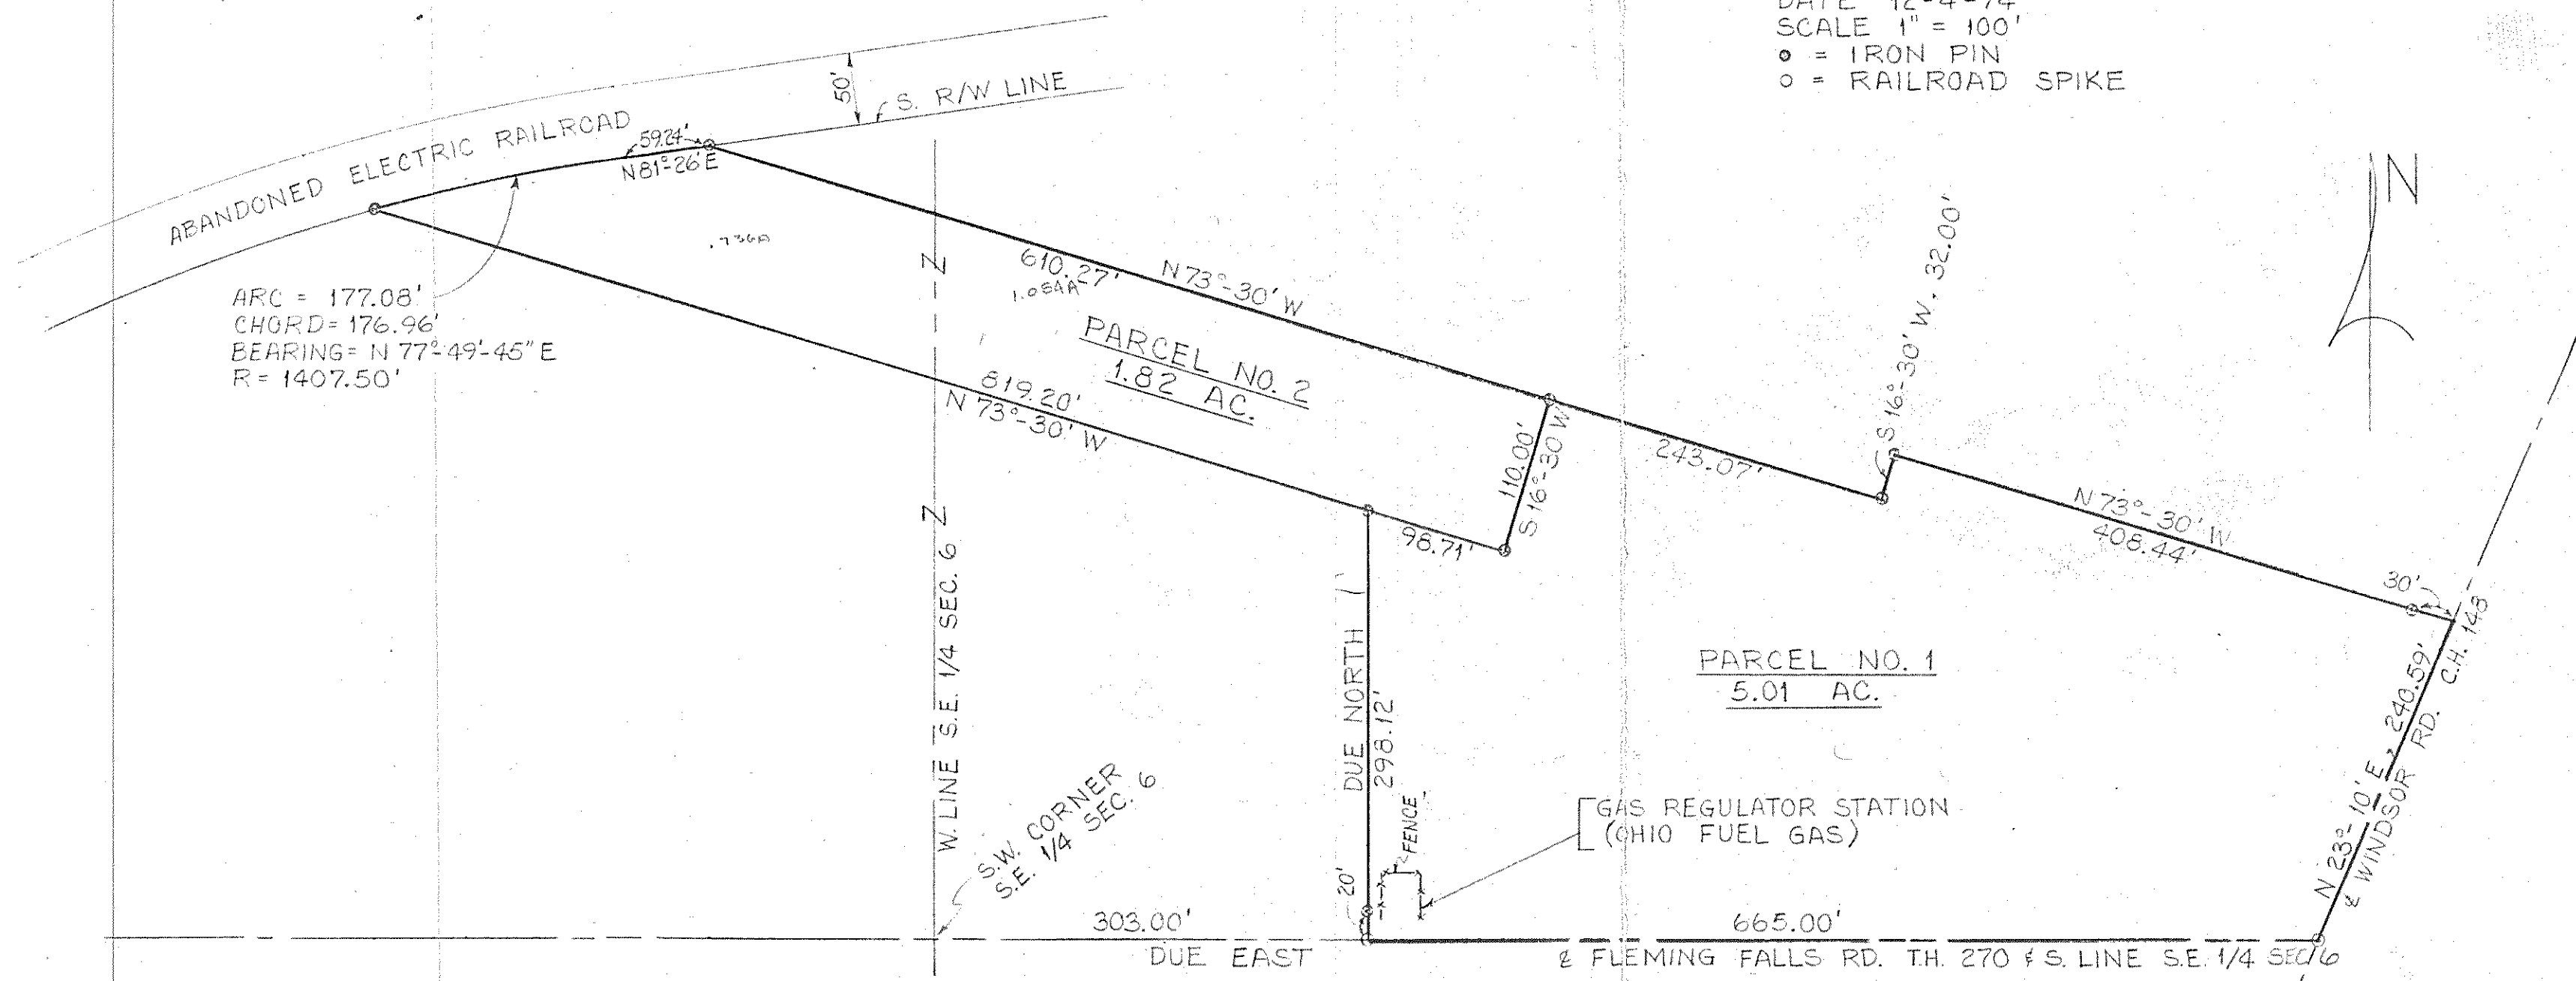


SURVEY FOR
AUGUST A. BERGER

SHAFFER, JOHNSTON,
LICHTENWALTER & ASSOCIATES INC.
CONSULTING ENGINEERS
WOOSTER OHIO MANSFIELD

DATE 12-4-74
SCALE 1" = 100'
● = IRON PIN
○ = RAILROAD SPIKE

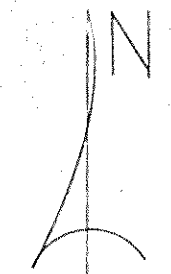

ARC = 177.08'
CHORD = 176.96'
BEARING = N 77° 49' 45" E
R = 1407.50'

BEING PT. OF THE SE 1/4 & SW 1/4
SEC. 6, TWP 23, R 17
MIFFLIN TWP., RICHLAND CO.
STATE OF OHIO



Arthur W. Van Auker
ARTHUR W. VAN AUKER
REG. SURVEYOR #4722
SM 1193