


○ IRON PINS SET  
 ○ IRON PINS FOUND  
 ⊙ PK SPIKES SET IN ROAD ☑  
 INITIAL DATE 2/8/89  
 TRANSFER APPROVED  
 FREEMAN J. SWANK  
 RICHLAND CO. AUDITOR

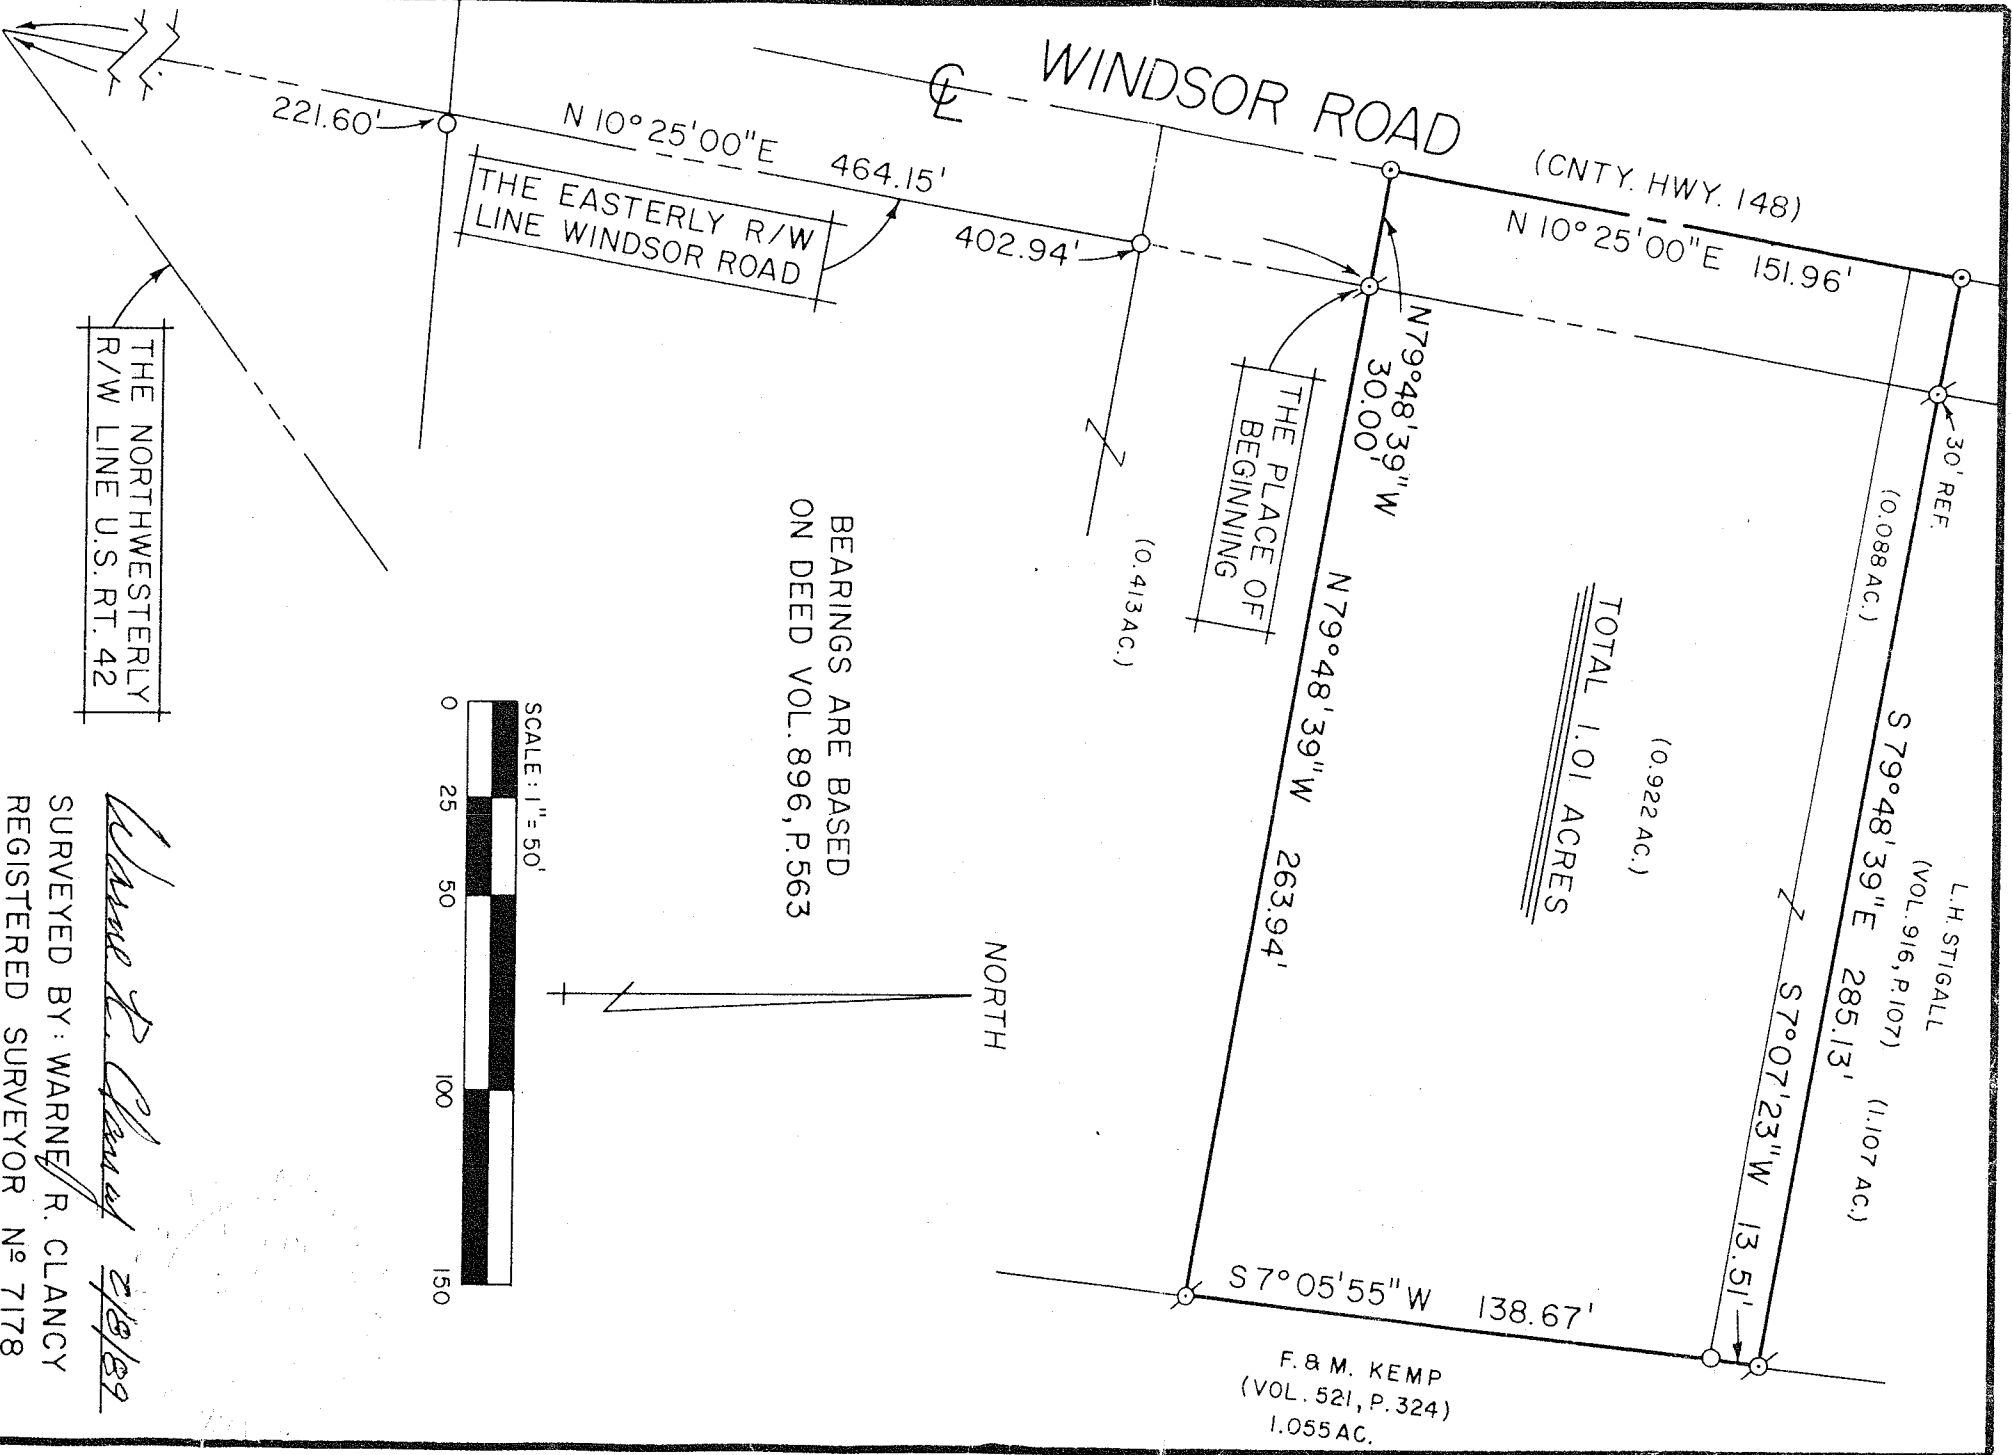

*Warner R. Clancy* 2/8/89  
 SURVEYED BY: WARNER R. CLANCY  
 REGISTERED SURVEYOR № 7178  
 DOUGLAS C. SEILER SURVEYING  
 52 1/2 NORTH MAIN STREET  
 MANSFIELD, OHIO  
 (419) 525-3644

SURVEY PLAT FOR PROPERTY TRANSFER	
LEWIS H. STIGALL	
PART NE QTR. SEC. 7, T-23, R-17	
MIFFLIN TOWNSHIP	
RICHLAND COUNTY, OHIO	
DATE: FEB. 8, 1989	SCALE: 1" = 50'
DRWG. №: 892271	DRWN. BY: JEB