


LOCATION SURVEY

MADE FOR AND AT THE INSISTENCE OF
CHICAGO TITLE & 1st BUCKEYE BANK, N.A.
SHELLY L. SMITH PROPERTY

N.E. & S.E. QUARTER, SEC 17
N.W. & S.W. QUARTER, SEC 16
HIGHLAND TWP, RICHLAND CO., OHIO

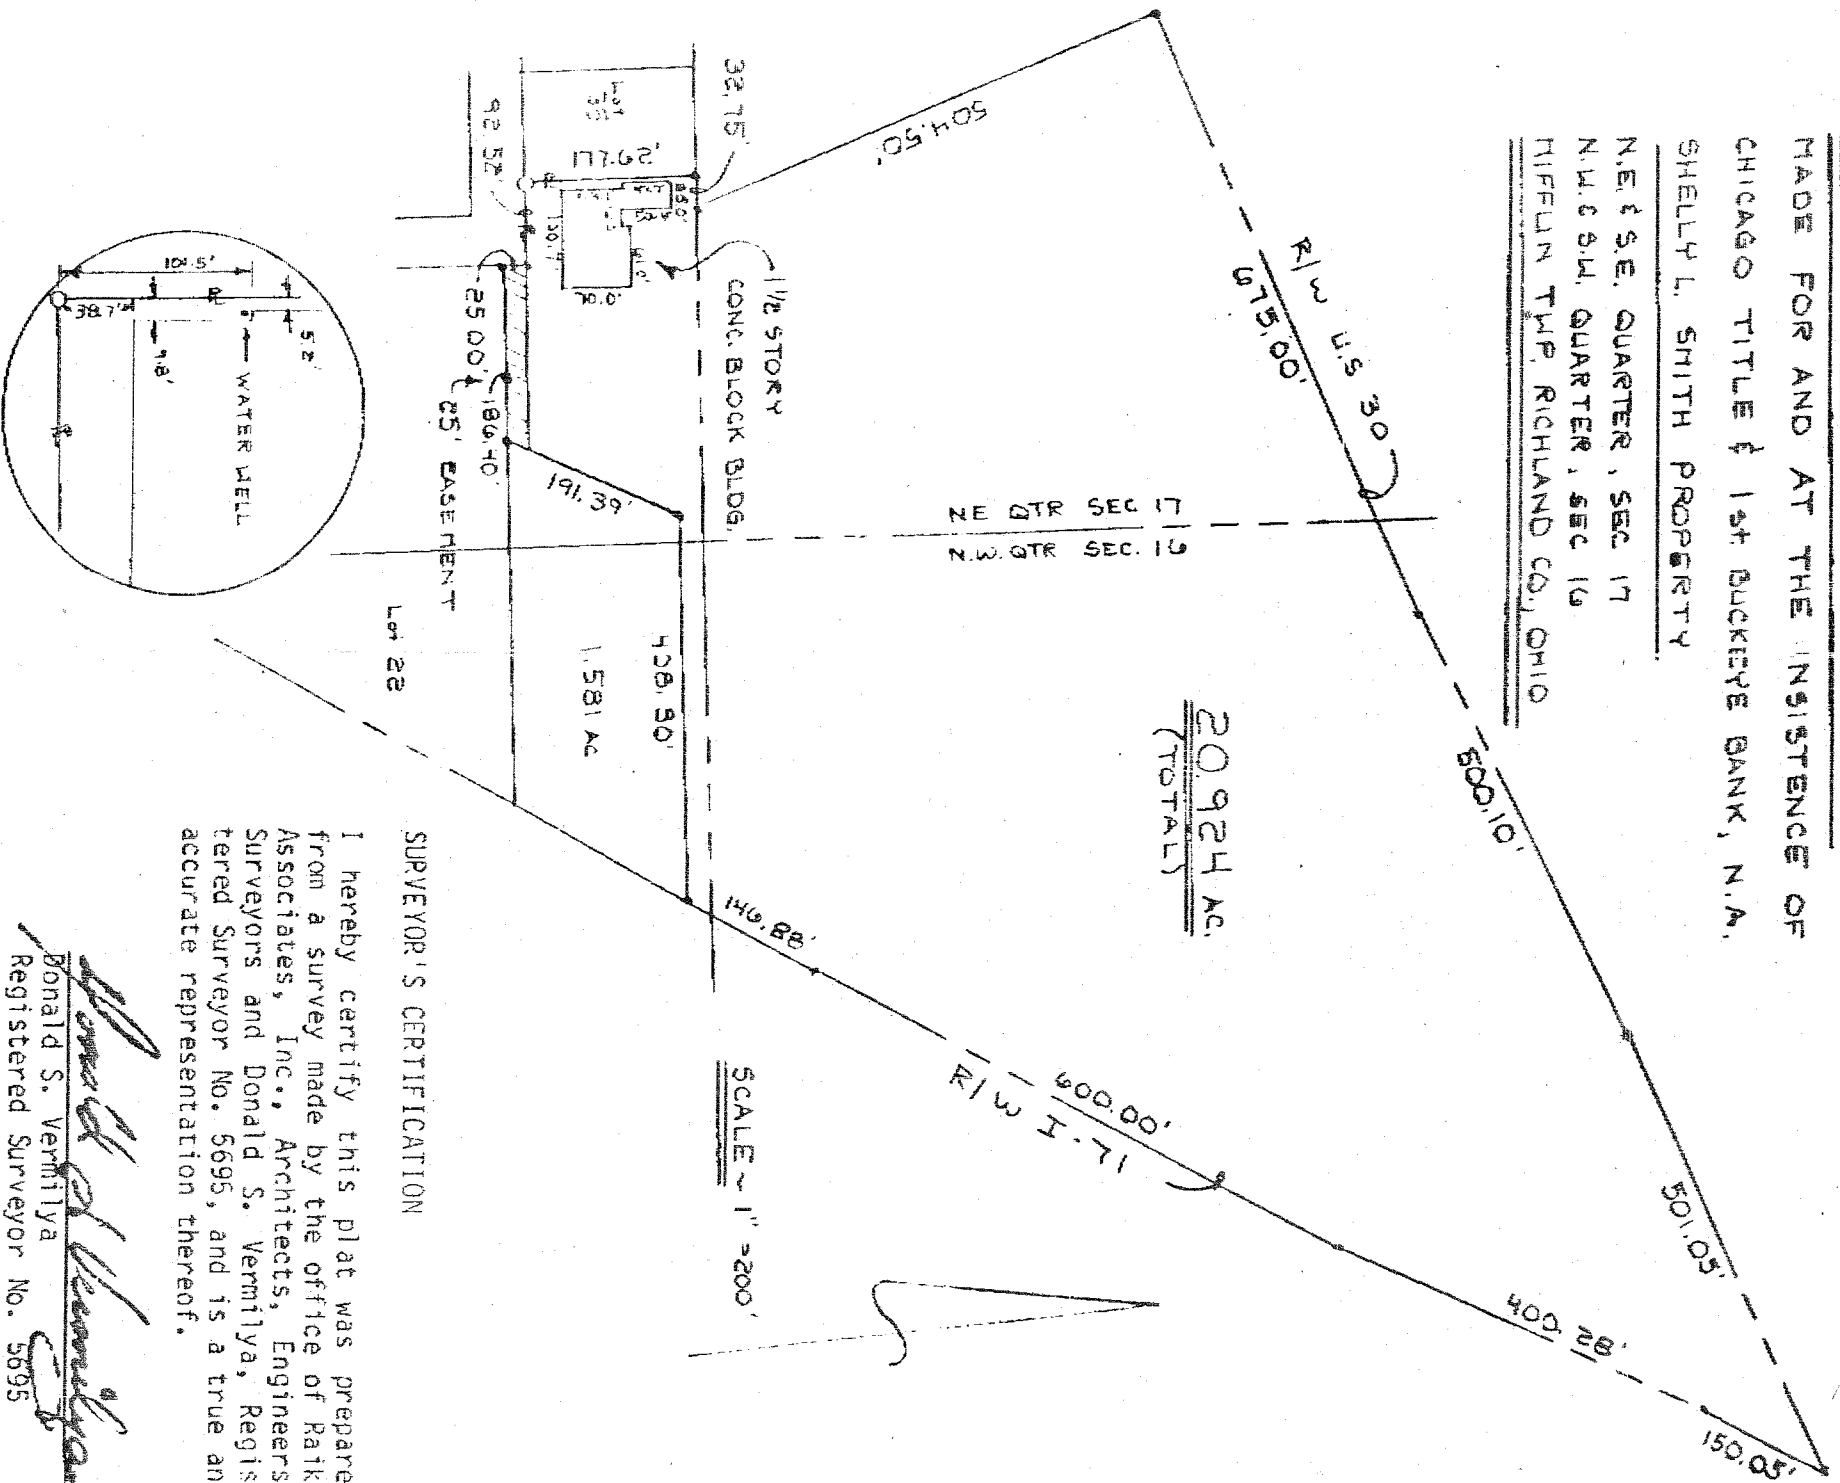

20924 AC.
(TOTAL)

SCALE ~ 1" = 200'

SURVEYOR'S CERTIFICATION

I hereby certify this plat was prepared from a survey made by the office of Ratke Associates, Inc., Architects, Engineers, Surveyors and Donald S. Vermilya, Registered Surveyor No. 5695, and is a true and accurate representation thereof.

Donald S. Vermilya
Donald S. Vermilya
Registered Surveyor No. 5695

NOTE: FOR LINE DIRECTIONAL BEARINGS
SEE NOTES & BOUNDS DESCRIPTION

LUG 7-15-89