



BRYONAIRE DRIVE 60' RW

NORTH

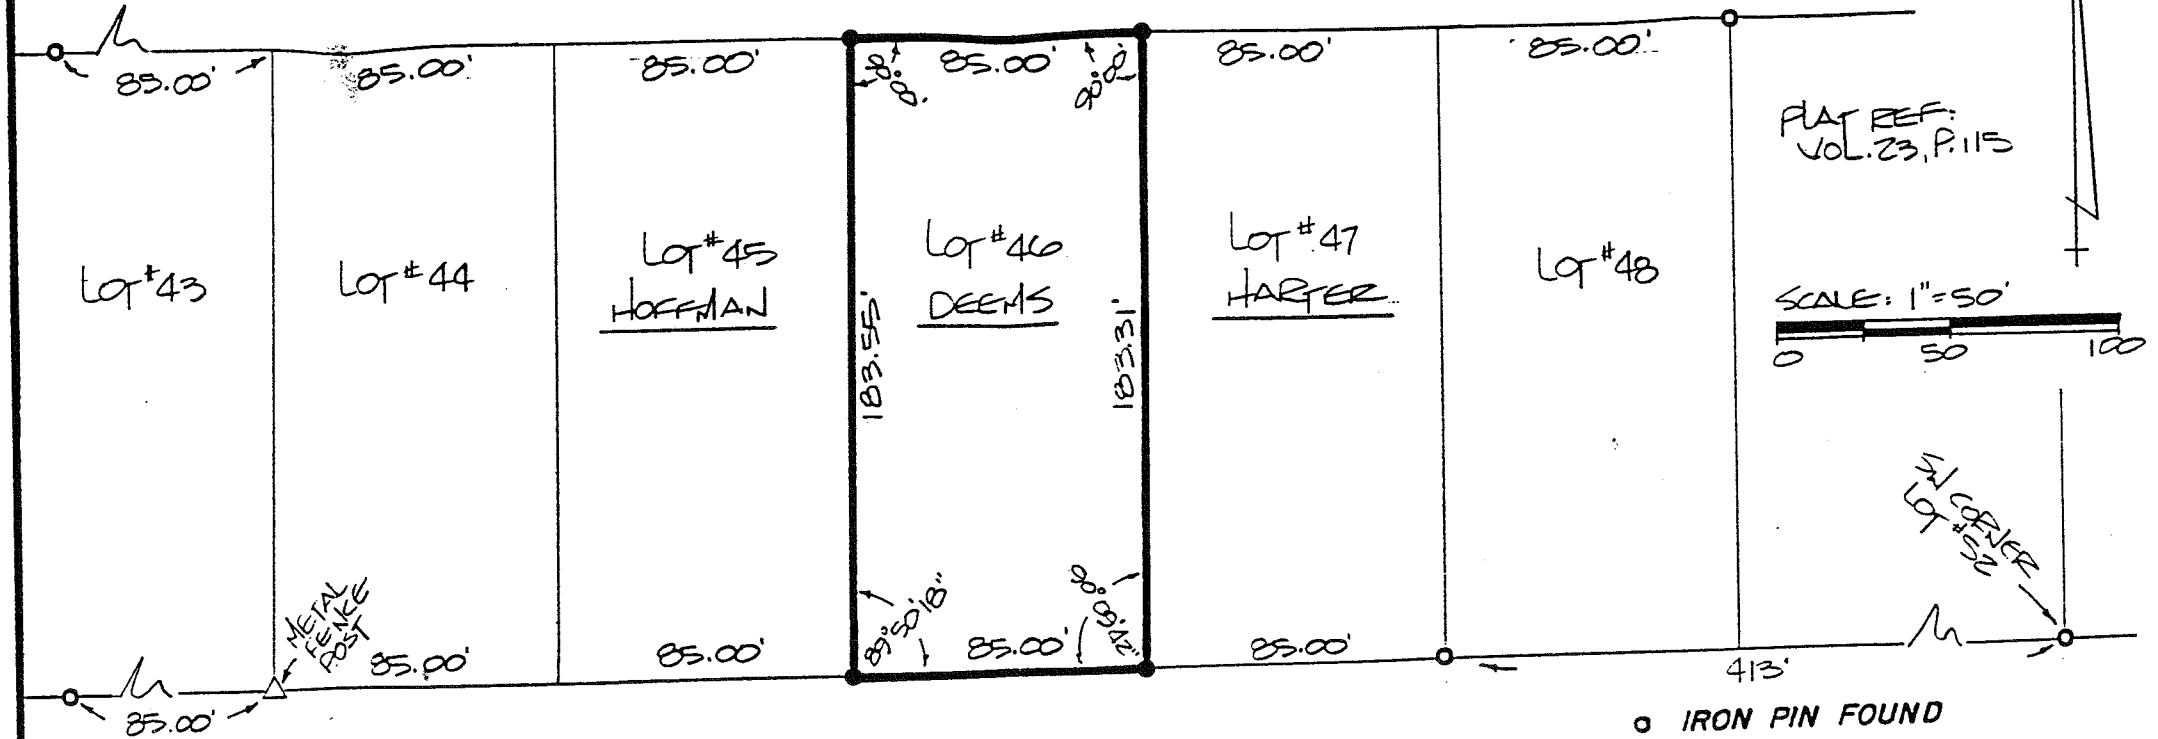

PLAT REF:  
VOL. 23, P. 115

SCALE: 1" = 50'

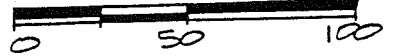

- IRON PIN FOUND
- 5/8" Ø REINFORCING RODS W/ I.D. CAPS MARKED "SEILER 6869" SET.

*Douglas Seiler* 4/3/92  
 SURVEY BY: DOUGLAS C. SEILER  
 REG. SURVEYOR NO. 6869  
 52 1/2 N. MAIN ST.  
 MANSFIELD, OHIO  
 (419) 525-3644

RE-SURVEY PLAT
-DEEMS-
LOT NUMBER 46
IMPERIAL ESTATES No. 4, "A"
MIFFLIN TWP., RICHLAND CO., OH
APRIL 3, 1992
SCALE: 1" = 50'
DESG No: CF-8033
DESG. BY: DCS