


PLAT OF SURVEY
FOR

G. MAGINNESS

BEING PART OF THE SOUTHEAST 1/4, SECTION 17,
TOWNSHIP 23, RANGE 17, MIFFLIN TOWNSHIP,
RICHLAND COUNTY, OHIO, AND PART OF LOT #42,
IMPERIAL ESTATES # 4, BLOCK "A", MIFFLIN TOWNSHIP AS
RECORDED IN VOL. 23 PG. 115, NOV. 15, 1990


BRYONAIRE ST. 60' RW

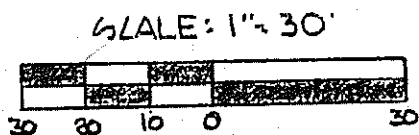

- - IRON PIN SET AND CAPPED "BLUNK #6320
 - ▲ - P.K. NAIL SET
 - - IRON PIN FOUND
- BASIS OF BEARINGS: IMPERIAL ESTATES # 4 AS RECORDED IN VOL. 23 PG. 115



By Larry G. Blunk
LARRY G. BLUNK #6320

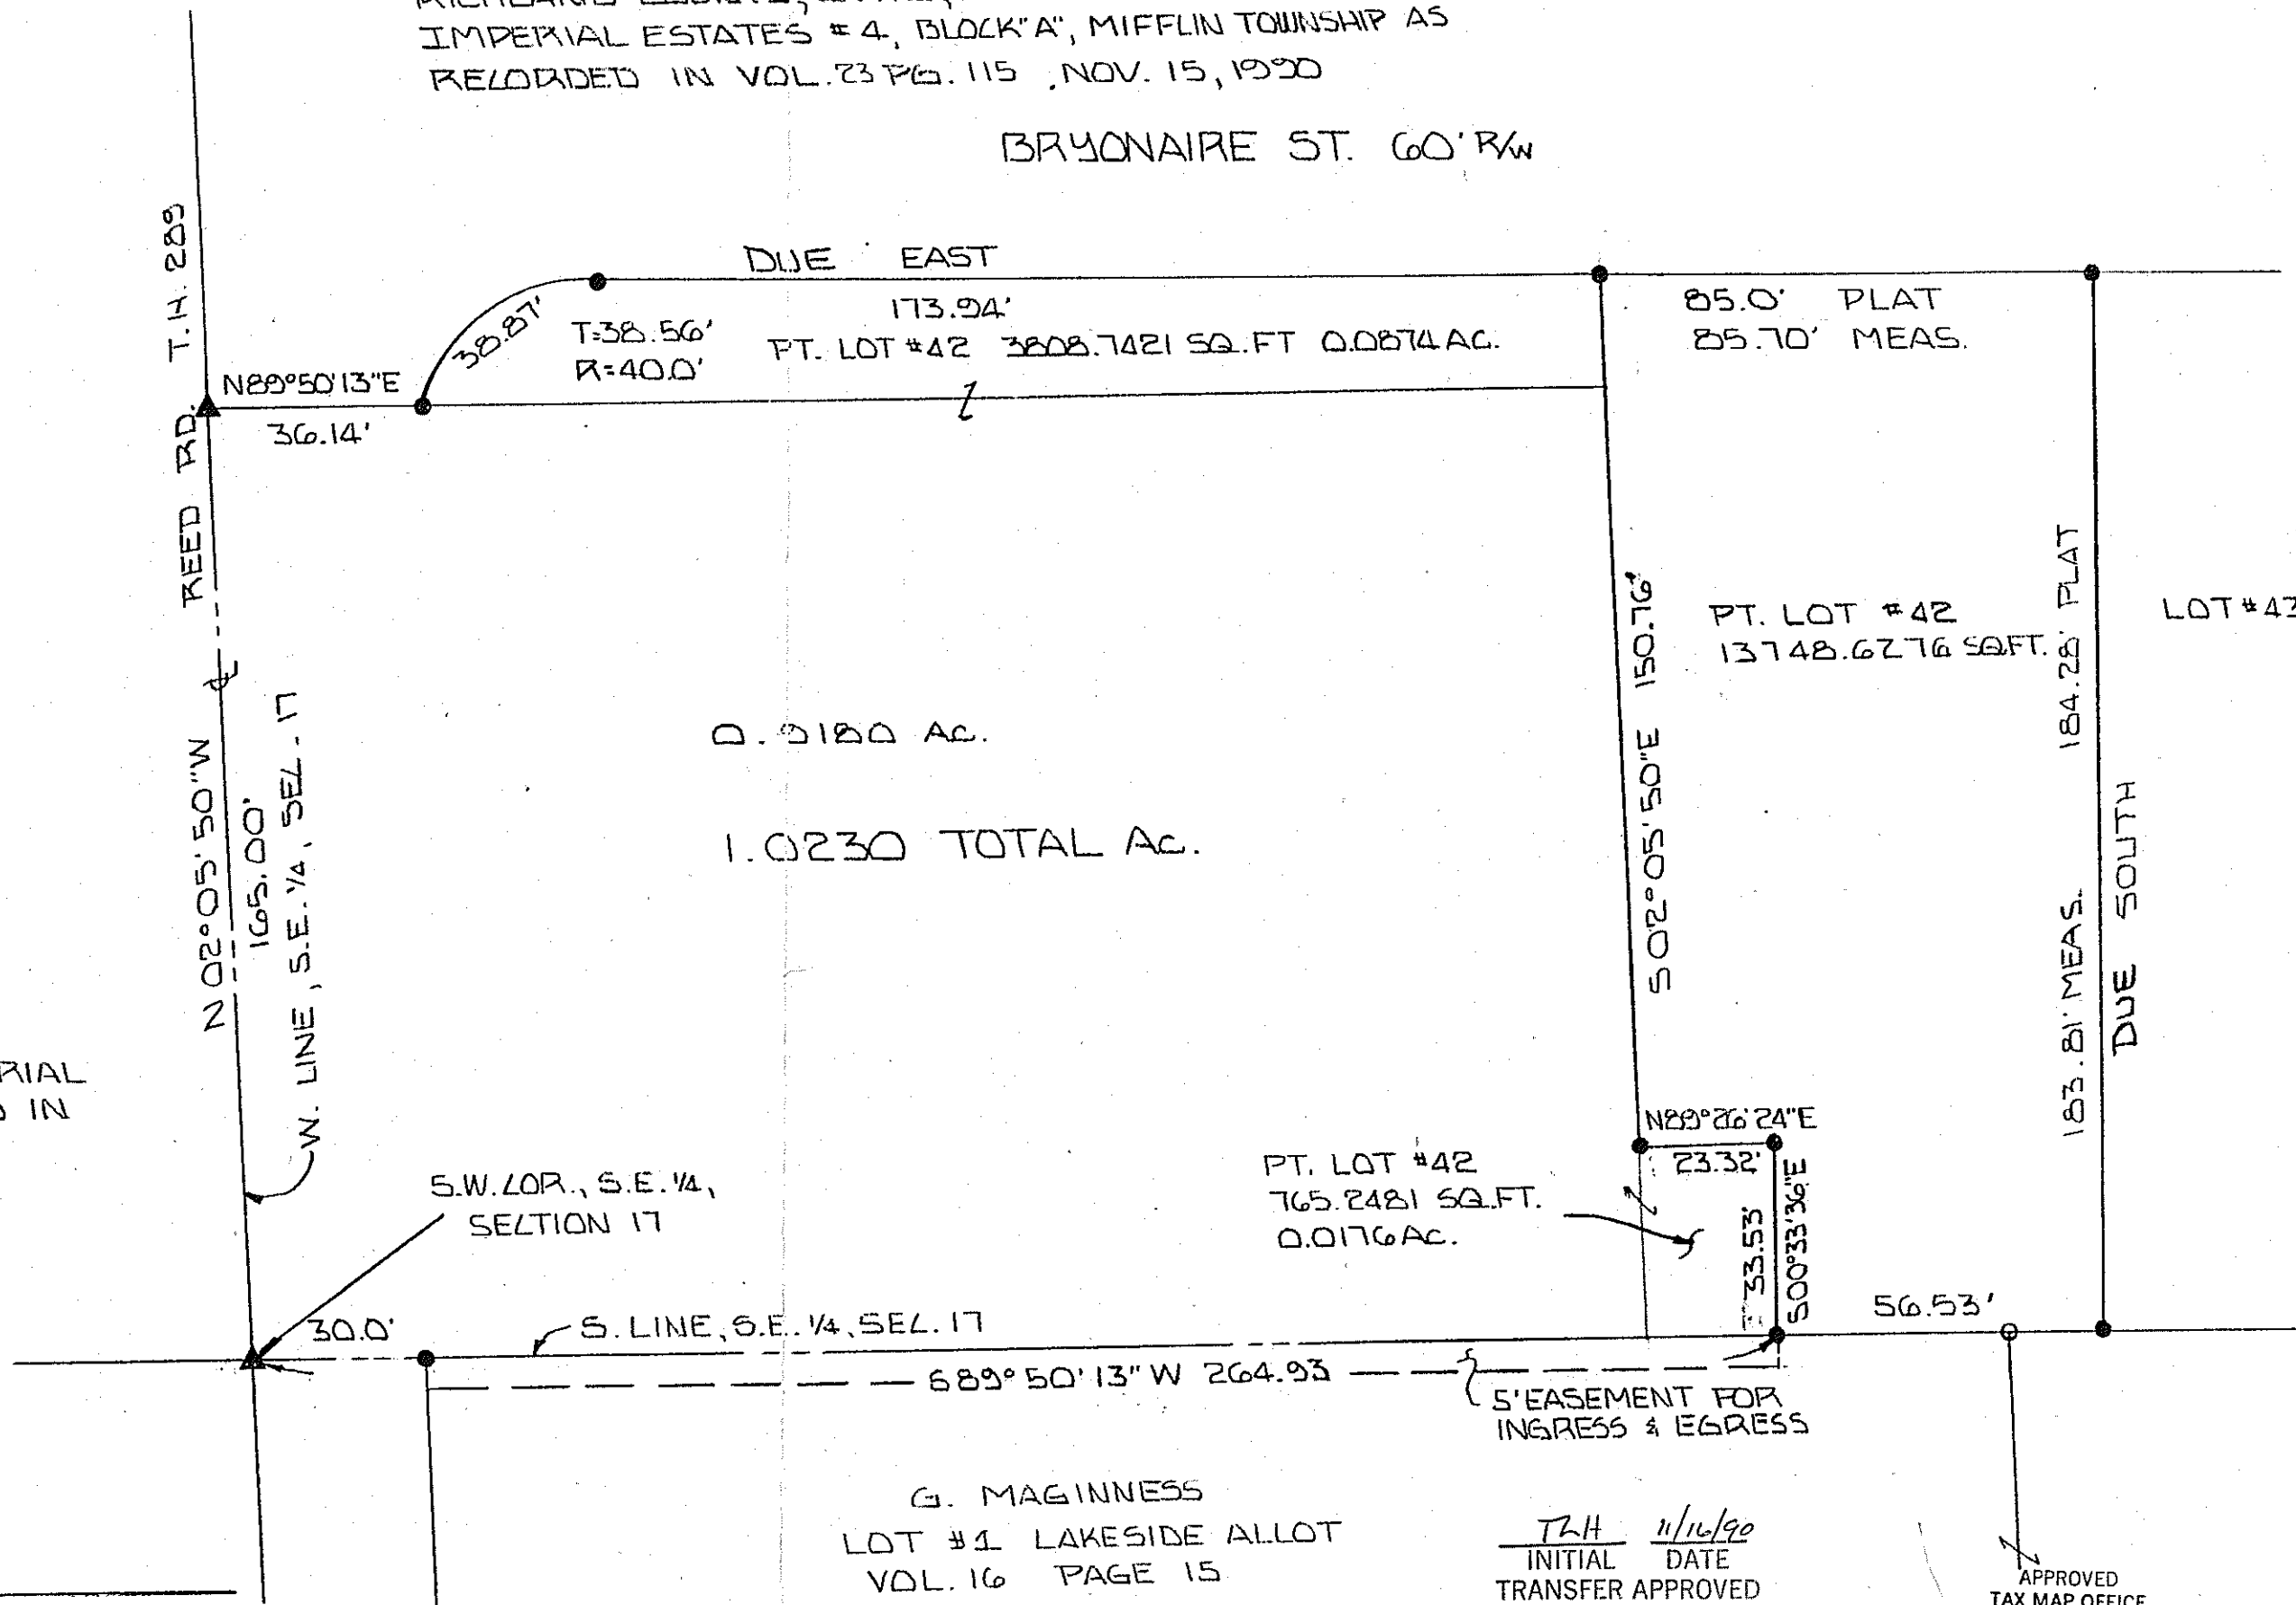

G. MAGINNESS
LOT #1 LAKESIDE ALLOT
VOL. 16 PAGE 15

TRH 11/16/90
INITIAL DATE
TRANSFER APPROVED
FREEMAN J. SWANK
RICHLAND CO. AUDITOR

APPROVED
TAX MAP OFFICE
E.A.U. 11-15-90
INITIAL DATE