


IP - INDICATES LOCATIONS OF IRON PILES SET ON PROPERTY CORNERS OF THIS SURVEY

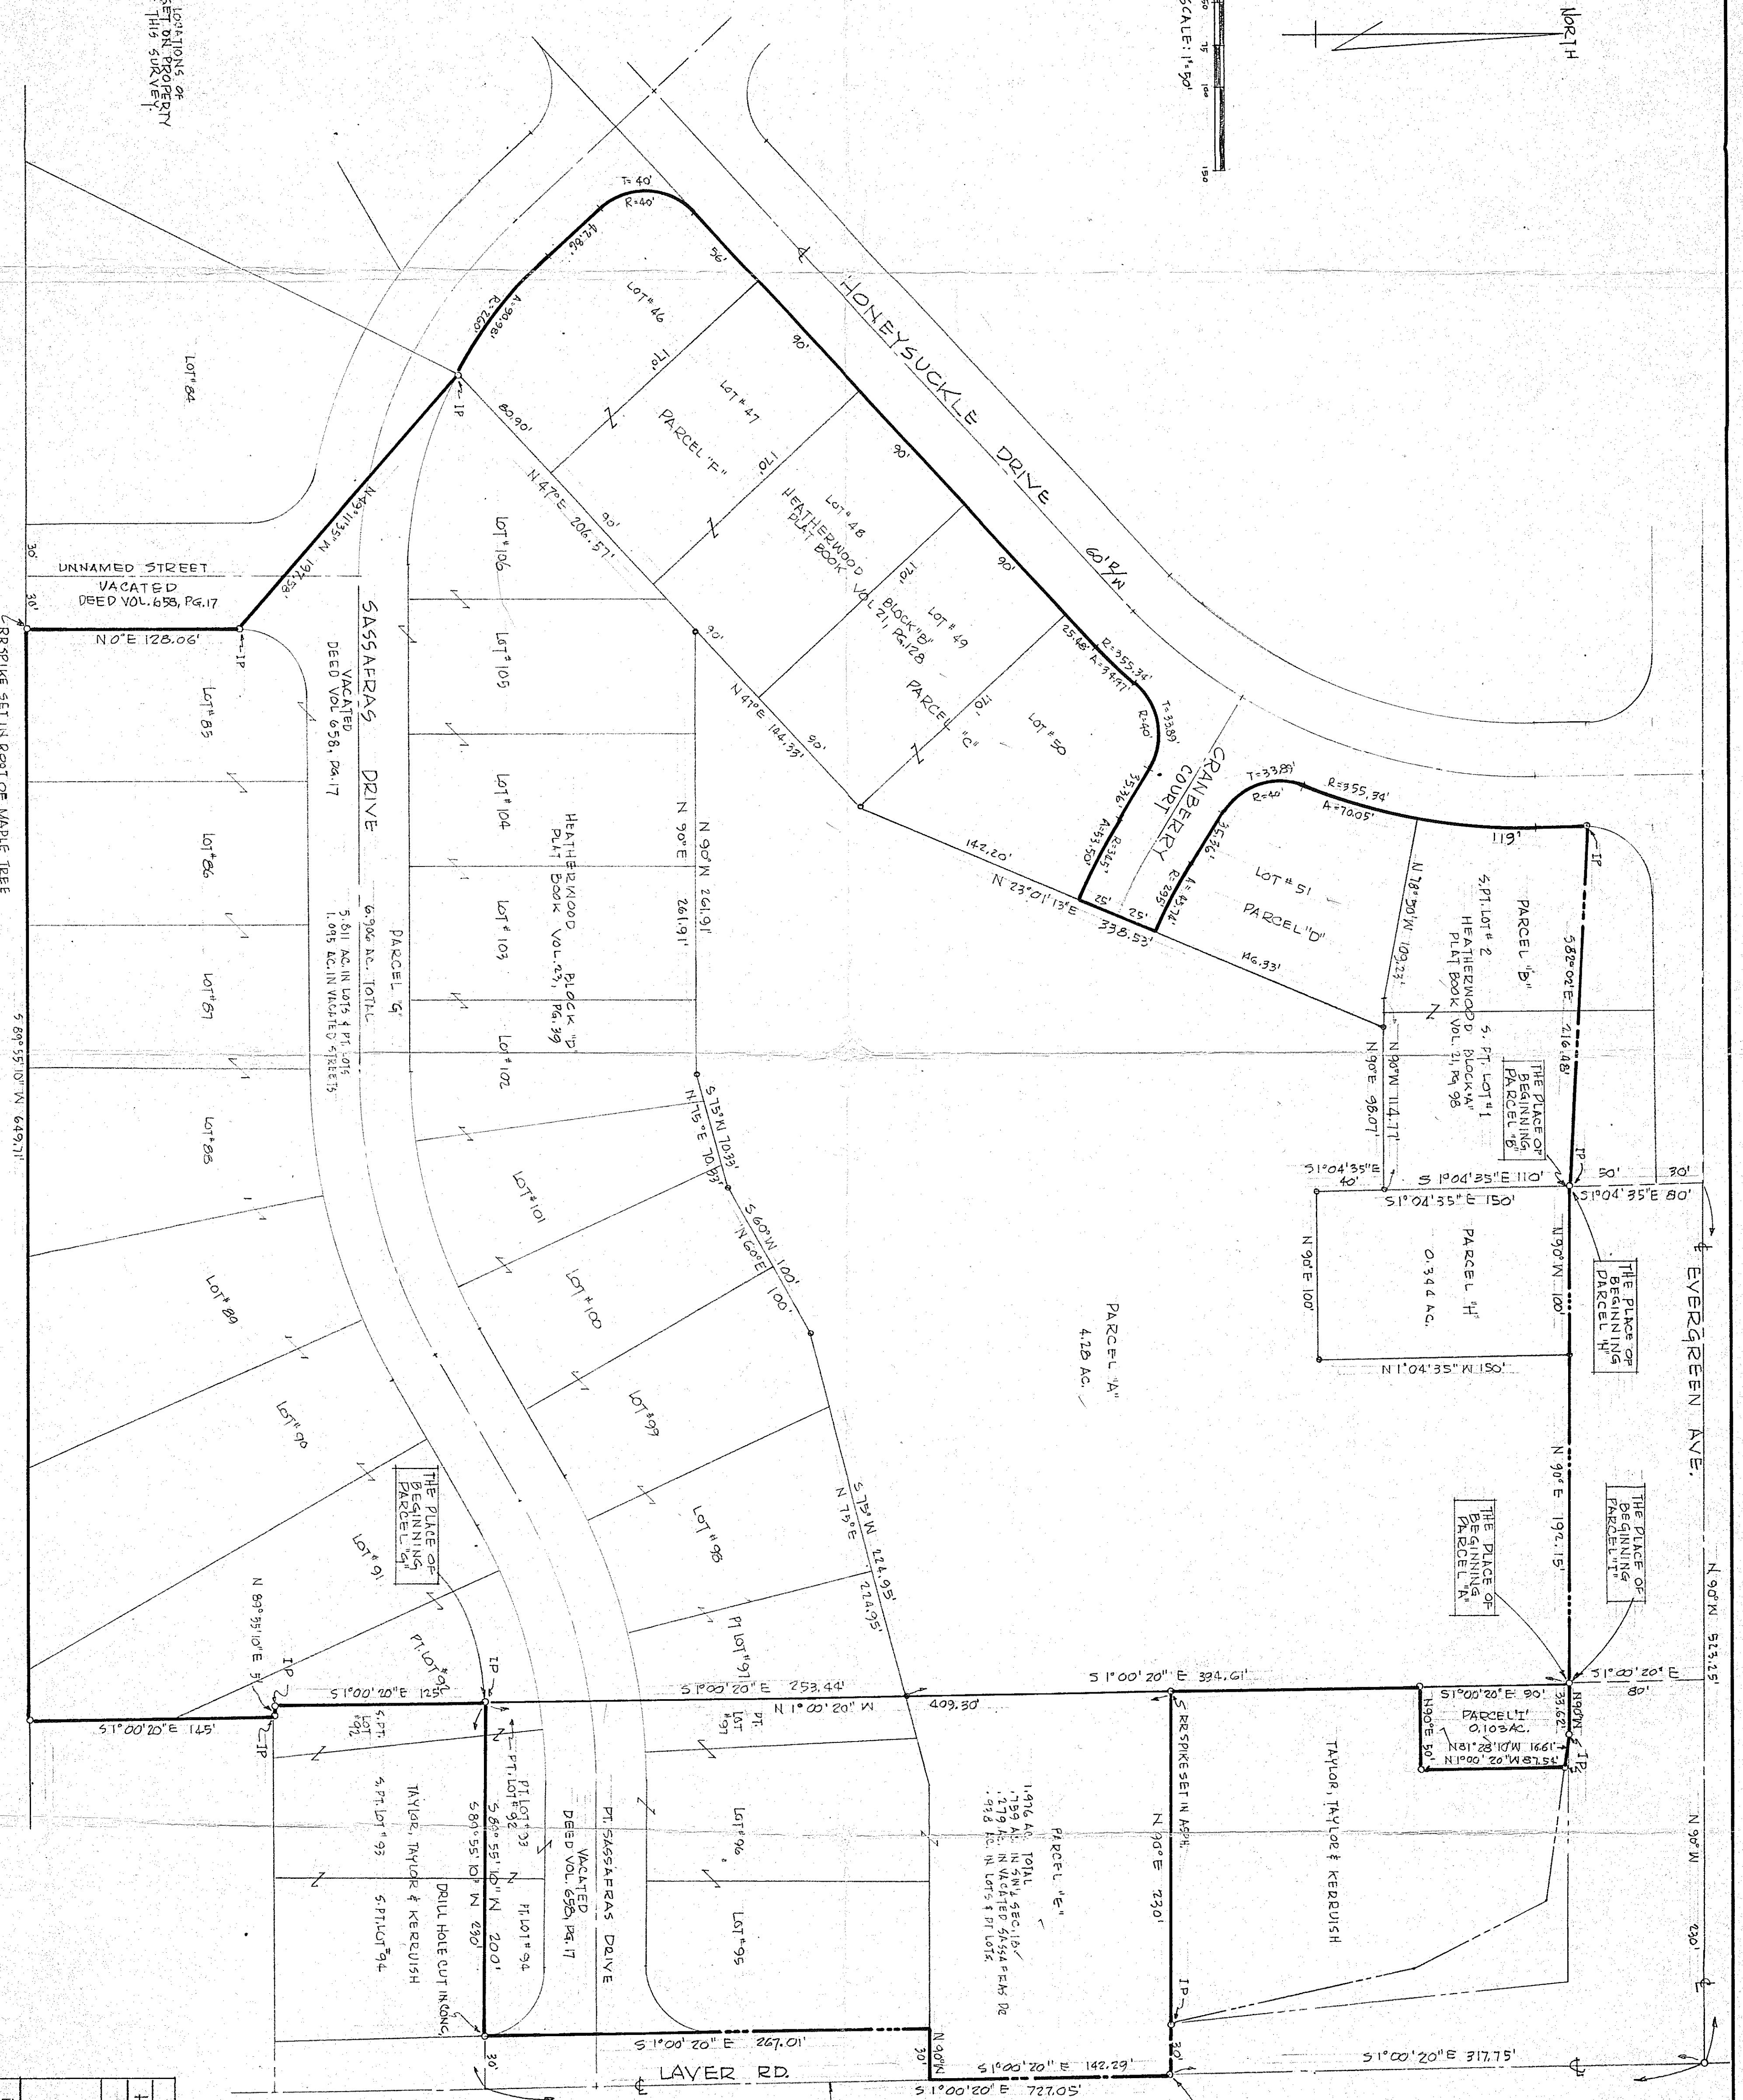

SURVEY PLAT FOR PROPERTY TRANSFER  
 HEATHERWOOD TERRACE & PLAZA  
 FOSTORIA MANAGEMENT COMPANY  
 PARTS OF HEATHERWOOD BLOCKS "B" & "D"  
 PART S1/4 SECTION 16, T-23; R-11  
 MIFELIN TOWNSHIP  
 RICHLAND COUNTY, OHIO

SURVEY BY: *Justin A. Seiler*  
 Justin A. Seiler  
 REAL SURVEYOR #4421

DATE: MAY 5, 1983  
 DRAWING NO.: 831805

SCALE: 1" = 50'  
 DRAWN BY: *JS*