

N. 0°-15'-35" E.  
850.174

860.29  
S. 0°-58'-26" W.

N. 86°-04'-45" W.  
96.531

315.831  
1/4 SECTION LINE

1/4 SECTION LINE N. 2°-32'-00" W.


S.W. 1/4 SEC. 20

N.W. 1/4 SEC. 20

S.E. 1/4 SEC. 20

N.E. 1/4 SEC. 20

STONE

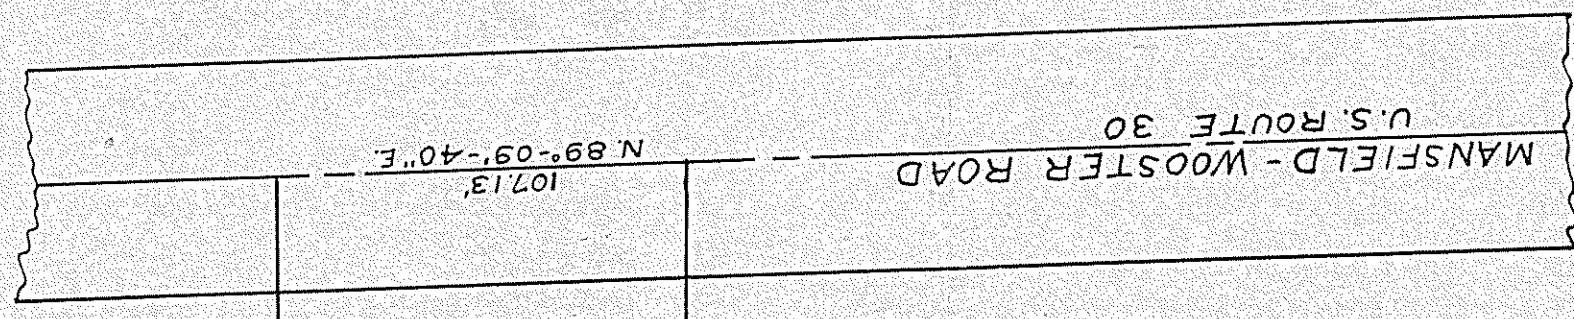

JOHN C. & MABEL E. PETERSON		OHIO
MANSFIELD		ENGINEER
JOHN J. DUNN, JR.		REGISTERED
PART OF THE N.W. 1/4 OF SEC. 20		
MIFFLIN TOWNSHIP		
CONTAINING 2.00 ACRES		
SCALE 1" = 50'	A. M.C. J.J.C.	PLAT NO. JULY 10, 1947
REVISIONS	B. N. 3	FILE NO.

*John J. Dunn, Jr.*  
REGISTERED ENGINEER