

Murray D. Shaffer
 Edgar R. Johnston
 M. P. Lichtenwalter
 Thomas L. Seitz
 H. D. McClellan


SHAFFER, JOHNSTON, LICHTENWALTER & ASSOCIATES

Surveyors

672 Logan Road
 MANSFIELD, OHIO 44907
 Telephone 419-756-3374

2585 Cleveland Road
 WOOSTER, OHIO 44691
 Telephone 216-345-6377

REPLY TO:

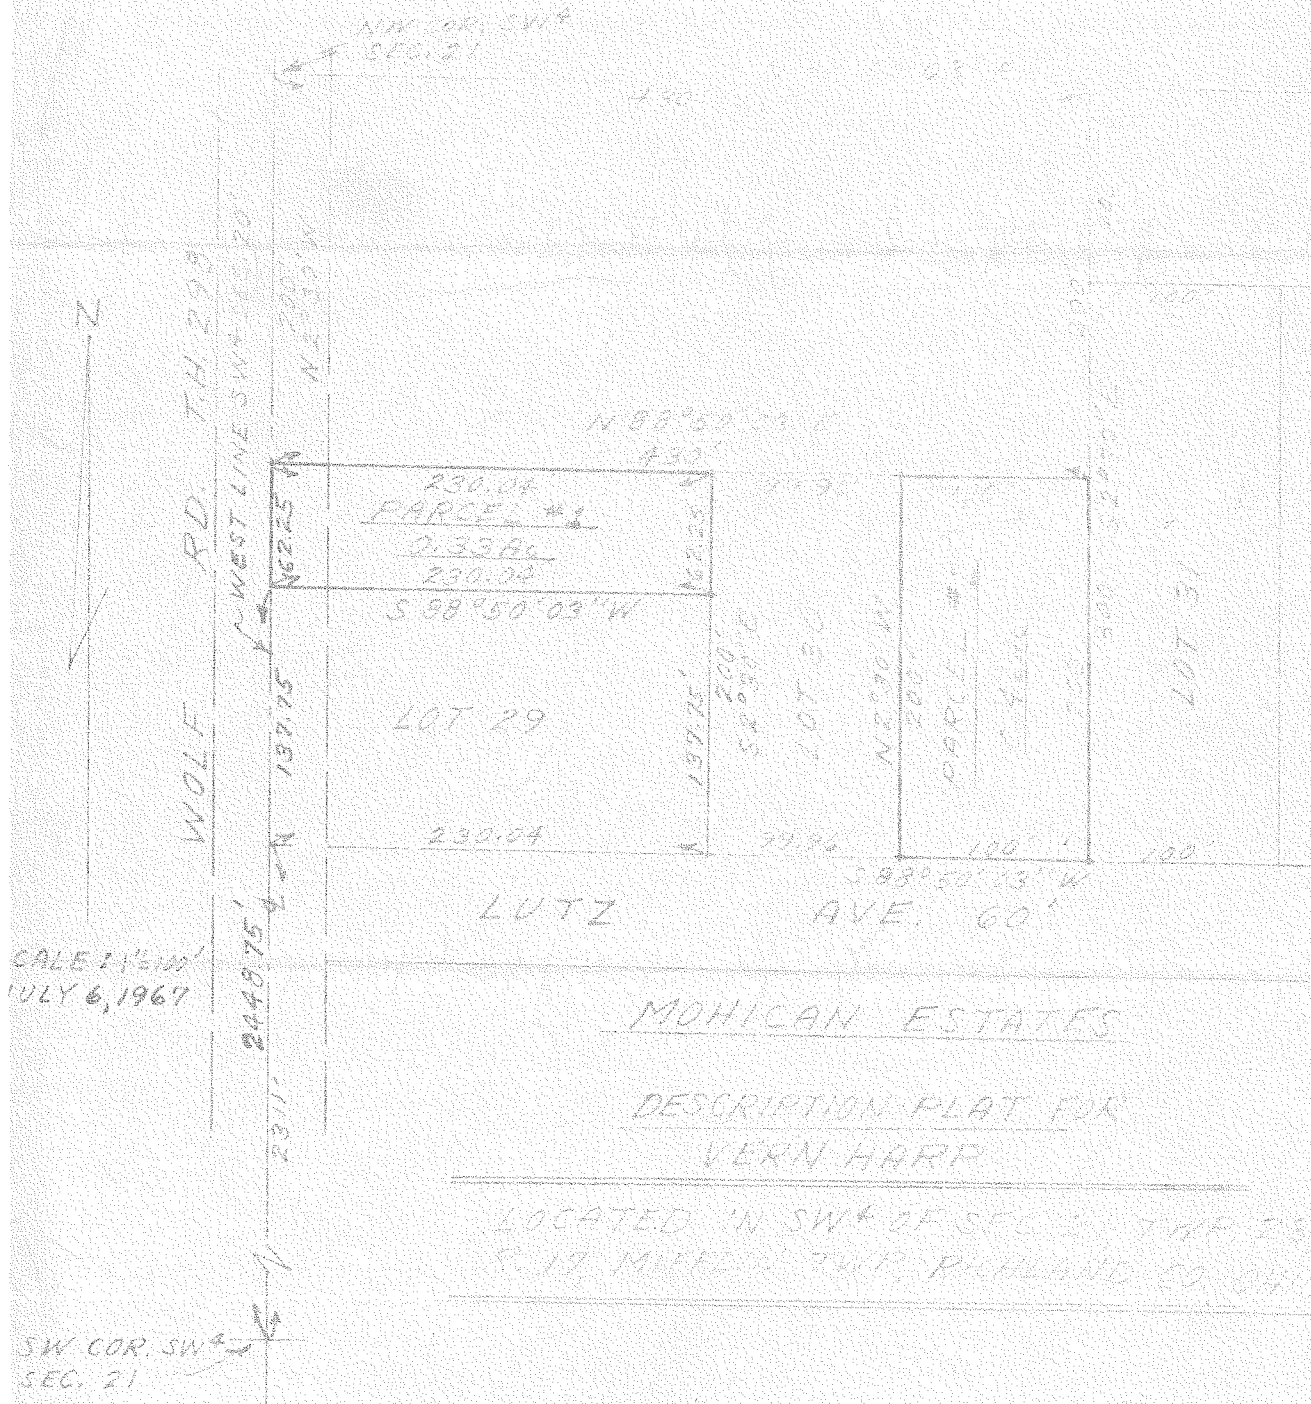

SALE 1 1/2 AC
 JULY 6, 1967

MOHICAN ESTATES

DESCRIPTION PLAT FOR
VERN HARR

LOCATED IN SW 1/4 OF SEC. 21, TWP. 28
 S. 17. N. 17. W. RICHLAND CO. OH.

M. P. Lichtenwalter
 M. P. LICHTENWALTER
 SURVEYOR