


James E. Norris, Jr. P.E. P.D.
PROFESSIONAL ENGINEER AND SURVEYOR
285 Valley Hill Drive
Lexington, Ohio 44904

PREPARED BY



DESCRIPTION
Situating in the State of Ohio, County of Richland, Township of Hillin and being a part of the southeast quarter of section 28, Twp. 23, R. 17 and more particularly described as follows:
Beginning at the southeast corner of said quarter section 28; Thence N 1°47'00" W, along the east line of said section and Pugh Road, a distance of 477.44 feet to the true place of beginning; Thence S 88°33'44" E, parallel with the south line of said quarter section and passing through an iron pin set at 35.00 feet, a total distance of 452.10 feet to an iron pin set; Thence N 1°47'00" E, parallel with the east line of said section, a distance of 197.07 feet to an iron pin set; Thence N 88°33'44" E, parallel with the south line of said quarter section and passing through an iron pin set at 417.10 feet, a total distance of 452.10 feet; Thence S 1°47'00" E, along the east line of said section and Pugh Road, a distance of 197.07 feet to the place of beginning, containing 2.0453 acres more or less but subject to all legal highways, easements and restrictions of record.

TOPOGRAPHIC SURVEY
FOR
JIM MC CLEAD

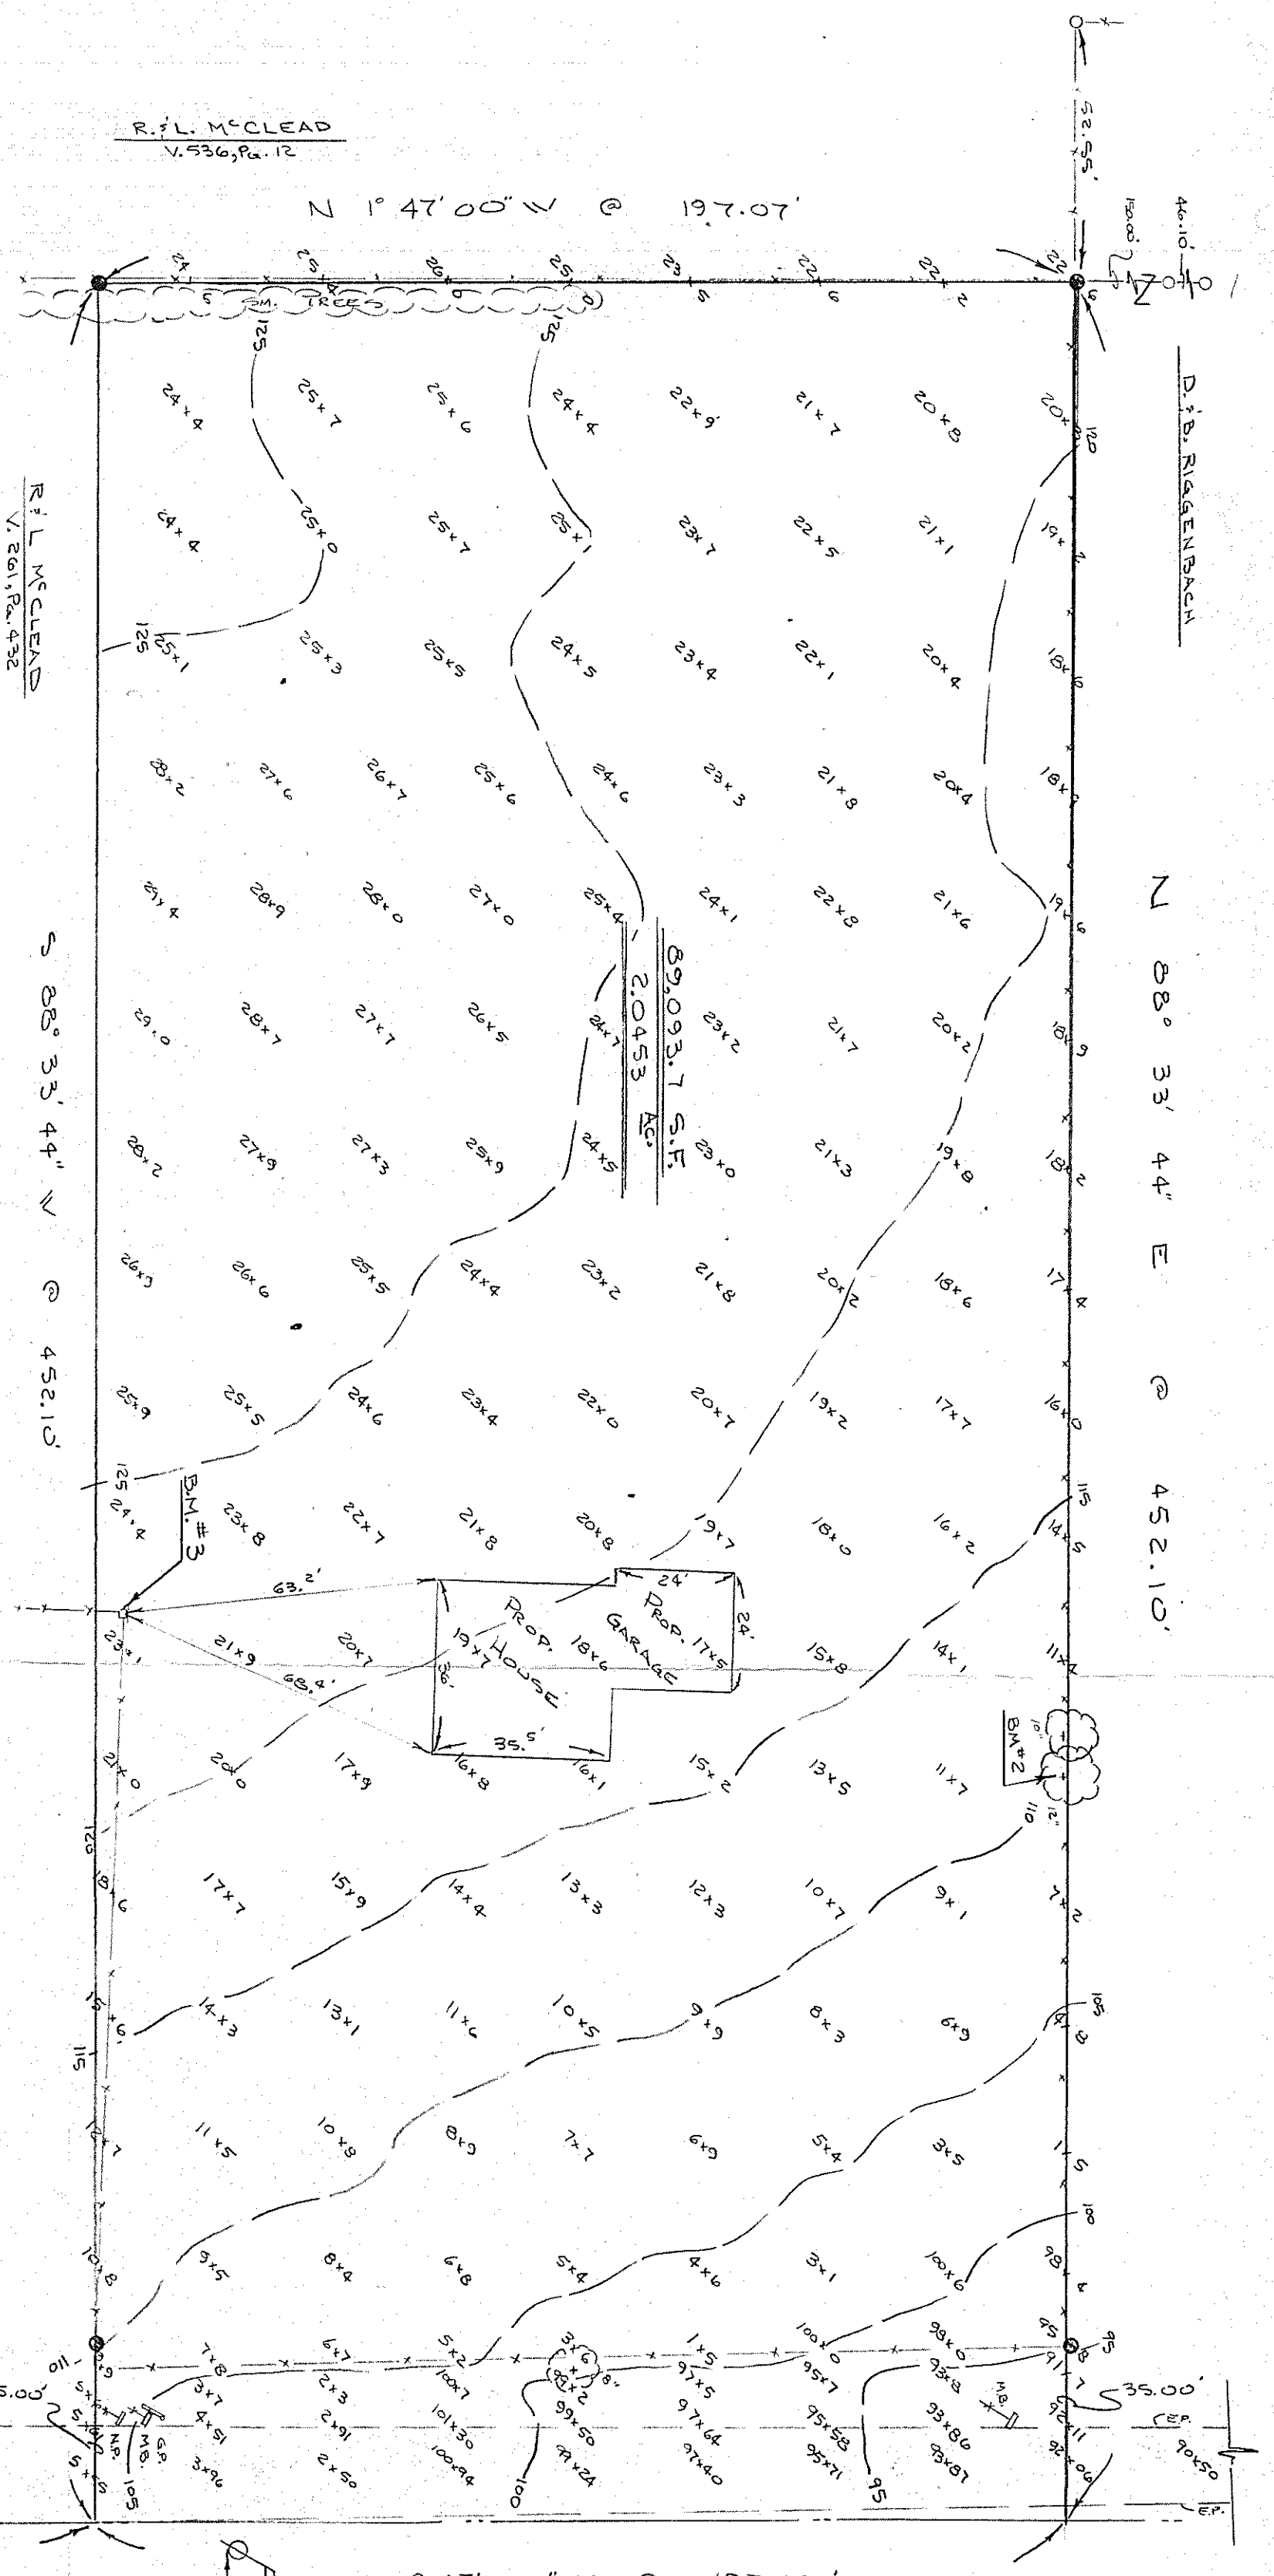

- LEGEND**
- IRON PIN
 - IRON PIN SET
 - SPOT ELEV.
 - MAIL BOX
 - NEW FENCE BOX
 - NEW FENCE POST
 - FENCE
 - TREE
 - EDGE PAVT.

BM#1 Pk. Power Pole East
300 Pugh Rd. 100.00
BM#2 Pk. Road 12' Tree
North Rt. 109.01
BM#3 Pk. Cor. Fm. Post
South Rt. 124.82

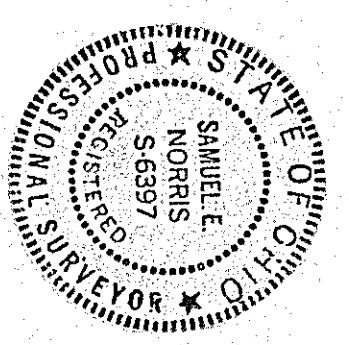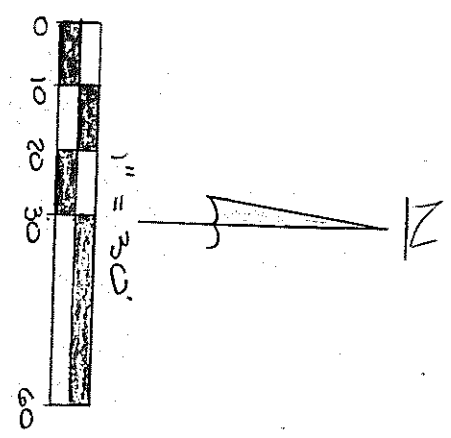

Samuel E. Norris
REGISTERED PROFESSIONAL SURVEYOR
REG. SURVEYOR # 6397