
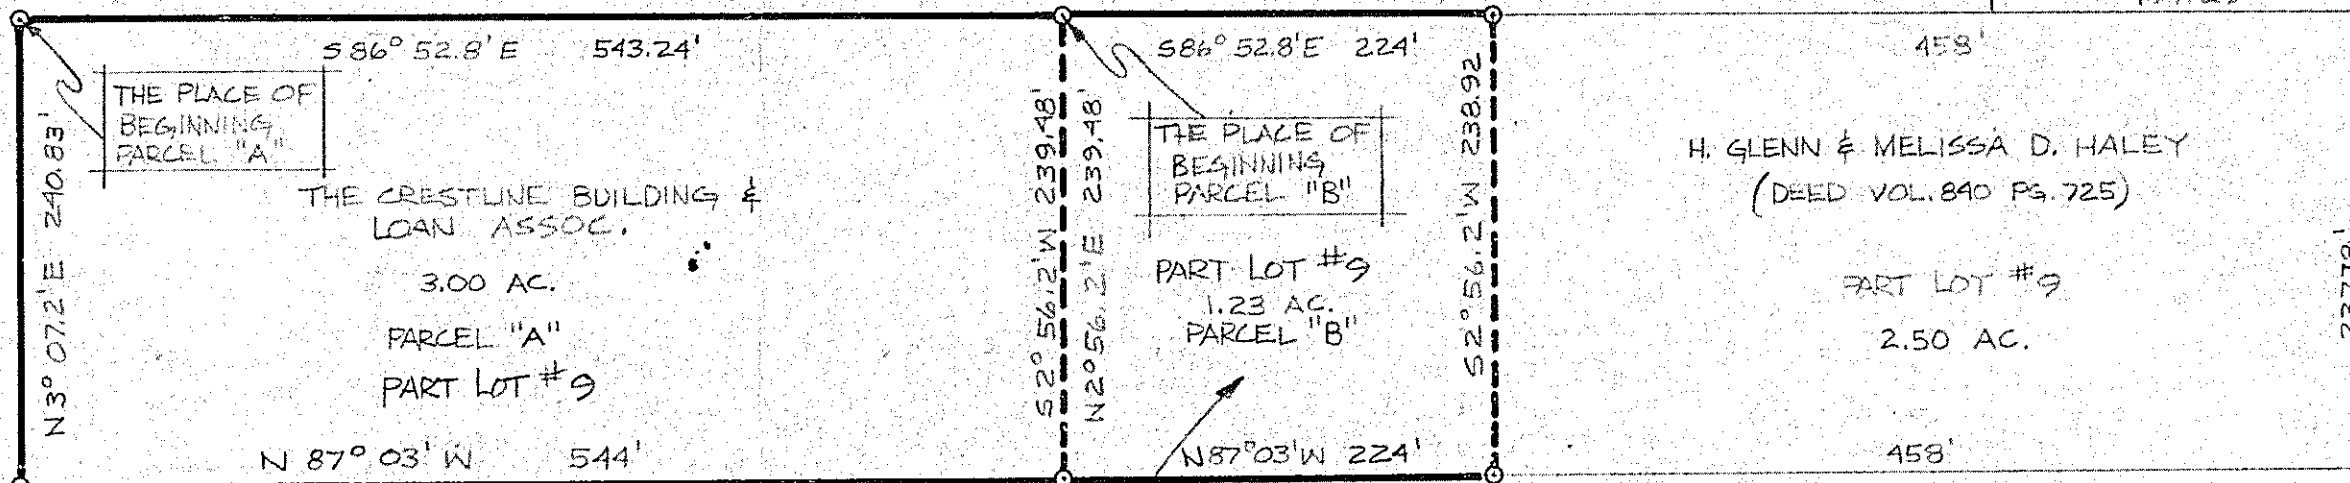
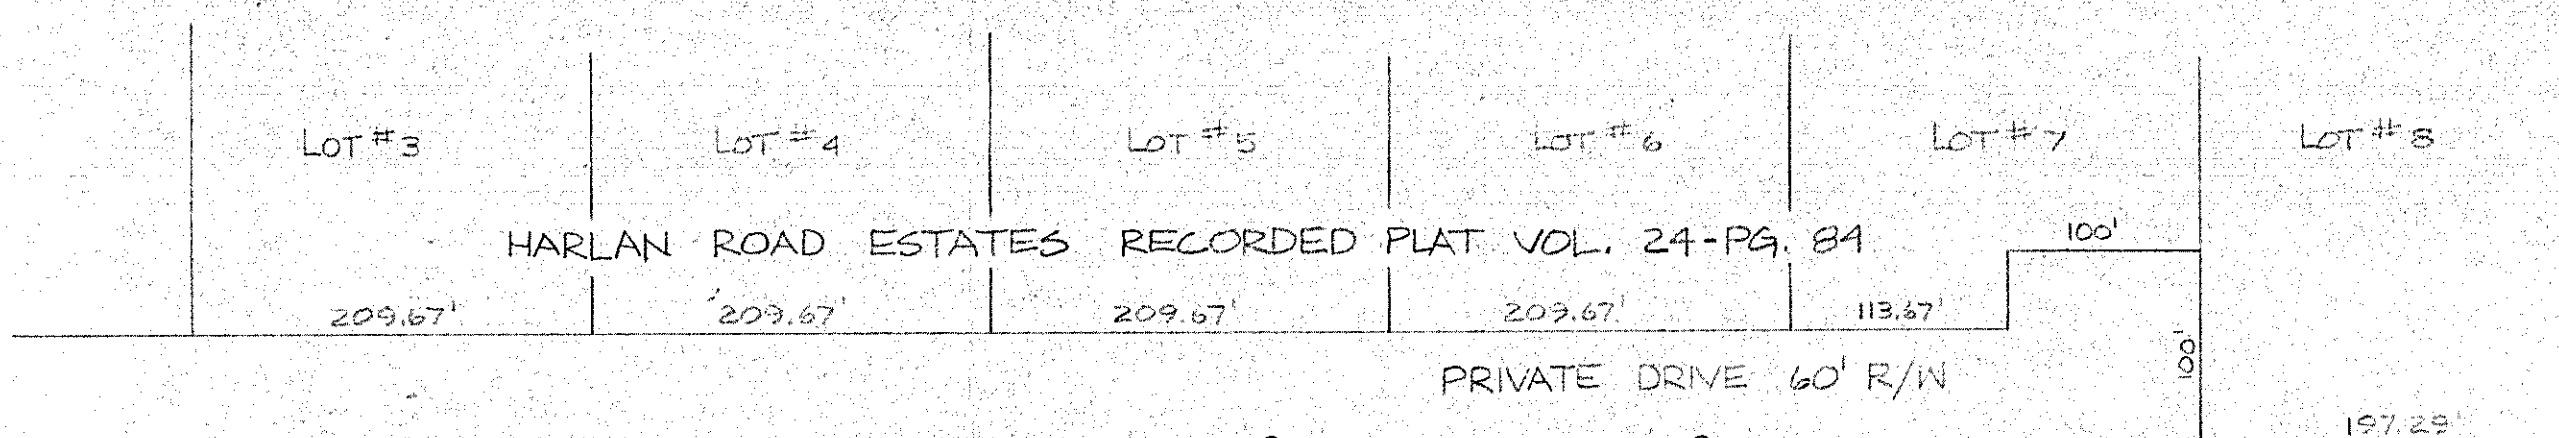


NORTH

SCALE: 1"=100'

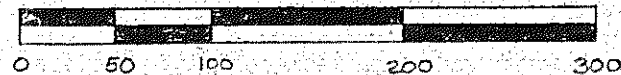

HARLAN ROAD
(C.H. 203)

○ INDICATES PROPERTY CORNERS OF THIS SURVEY

SURVEY FOR TRANSFER
THE CRESTLINE BUILDING &
LOAN ASSOC.
TO
H. GLENN & MELISSA D. HALEY

Justin A. Seiler
SURVEY BY: JUSTIN A. SEILER
REG. SURVEYOR #4421

SURVEY PLAT FOR PROPERTY TRANSFER
CRESTLINE BUILDING & LOAN ASSOC.
PART NE 1/4, SECTION 34, TWP 23, R-17
MIFFLIN TOWNSHIP
RICHLAND COUNTY, OHIO
DATE: JAN. 16, 1985
DRWG. NO.: 851903
SCALE: 1"=100'
DOWN. BY: JEB